

2198 Bull Street, Savannah, Georgia. 31401



PAGE NUMBER	DESCRIPTION
IN100	COVER SHEET/GENERAL NOTES
IN101	LIFE SAFETY
IN102	LARGE SCALE FLOOR PLAN
IN103	LARGE SCALE FURNITURE PLAN
IN104	LARGE SCALE REFLECTED CEILING PLAN
IN105	LARGE SCALE FINISH PLAN
IN106	WALL ELEVATIONS
IN107	MILLWORK DETAILS

SYMBOL	DESCRIPTION
	ADA TURN RADIUS
	ADA CLEAR FLOOR SPACE
	WALL SECTION
	BUILDING SECTION MARK
	INTERIOR ELEVATION MARK
	NORTH ARROW
	ROOM NAME/NUMBER INDICATOR

SYMBOL	DESCRIPTION
FEC	FIRE EXTINGUISHER CABINETS
TYP	TYPICAL DISTANCE
SD	SMOKE DETECTOR



A Message Without A Bottle
2198 Bull Street, Savannah, Georgia. 31401

[illegible]


Sign and Seal Box

Cover Sheet

Project Number	01
Date	10 March, 2020
Drawn By	Alexandra Copp
Checked By	Professor Caudle


IN100

 Scale



Scale	1/8" = 1'-0"
-------	--------------

 Scale $3/16" = 1'-0"$



UNDERSIDE OF STRUCTURE FIN. CEILING FF A WALL TYPE "A" NON-RATED, FINISHED FLOOR TO FINISHED CEILING. ACoustically INSULATED 1/2" (13MM) GFRB BOTH SIDES, 3/4" (19MM) METAL STUDS 16" (406MM) O.C.	UNDERSIDE OF STRUCTURE FIN. CEILING FF B WALL TYPE "B" CONCRETE BLOCK WALL IF FOR ELEVATOR	UNDERSIDE OF STRUCTURE FIN. CEILING FF C WALL TYPE "1C" NON-RATED, SLAB TO UNDERSIDE STRUCTURE. ACoustically INSULATED 1/2" (13MM) GFRB BOTH SIDES, 3/4" (19MM) METAL STUDS 16" (406MM) O.C.	UNDERSIDE OF STRUCTURE FIN. CEILING FF D WALL TYPE "1D" RATED 2 HOURS, SLAB TO UNDERSIDE OF STRUCTURE. 2 LAYERS OF 1/2" (13MM) FIRE RATED GFRB BOTH SIDES, 3/4" (19MM) METAL STUDS 16" (406MM) O.C.	UNDERSIDE OF STRUCTURE FIN. CEILING FF E WALL TYPE "E" RATED 1 HOUR SLAB TO UNDERSIDE OF STRUCTURE. 1/2" (13MM) FIRE RATED GFRB ONE SIDE, 3/4" (19MM) FIRE RATED GFRB OTHER SIDE, 3/4" (19MM) METAL STUDS 16" (406MM) O.C.
--	--	--	---	--



A Message Without A Bottle
2198 Bull Street, Savannah, Georgia. 31401

[illegible]


Sign and Seal Box

Furniture Plan

Project Number	01
Date	10 March, 2020
Drawn By	Alexandra Copp
Checked By	Professor Caudle

IN103

Scale	$3/16" = 1'-0"$
-------	-----------------

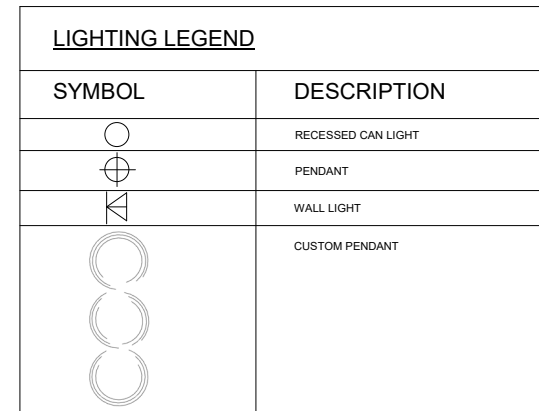

CEILING FINISH LEGEND	
SYMBOL	DESCRIPTION
	GWB ON M.L.T. STUD
	WOOD A.C.T. FEATURE


[illegible]

RCP

Project Number	01
Date	10 March, 2020
Drawn By	Alexandra Copp
Checked By	Professor Caudle






IN104

Scale	3/16" = 1'-0"
-------	---------------

 

ROOM FINISH SCHEDULE							
ROOM NAME	FLOOR	WALLS				CEILING	
		NORTH	SOUTH	EAST	WEST	HEIGHT	MATERIAL
RESTAURANT	WD-1	PT-1	PT-1	WC-1	WC-2	27'-5"	GYP AND ACF-1
PRIVATE DINING	WD-1	PT-1	WC-2	PT-1	PT-1	27'-5"	GYP
RESTROOMS	RT-1	PT-1	PT-1	PT-1	PT-1	14'-0"	GYP

Scale	$3/16" = 1'-0"$
-------	-----------------

    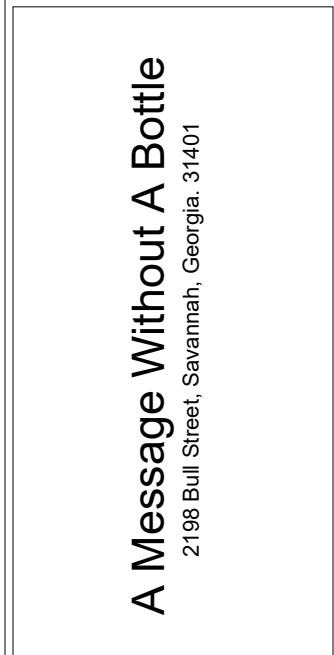[illegible]

Sign and Seal Box

Interior Elevations

Project Number	01
Date	10 March, 2020
Drawn By	Alexandra Copp
Checked By	Professor Caudle

IN106

Scale	$3/8" = 1'-0"$
-------	----------------



A Message Without A Bottle
2198 Bull Street, Savannah, Georgia. 31401

[illegible]

Sign and Seal Box	
--------------------------	--

Millwork

Project Number	01
Date	10 March, 2020
Drawn By	Alexandra Copp
Checked By	Professor Caudle

IN107	
Scale	As indicated

