


Baked Surf

38 Montgomery St, Savannah, GA 31401




SITE PLAN

KEY PLAN

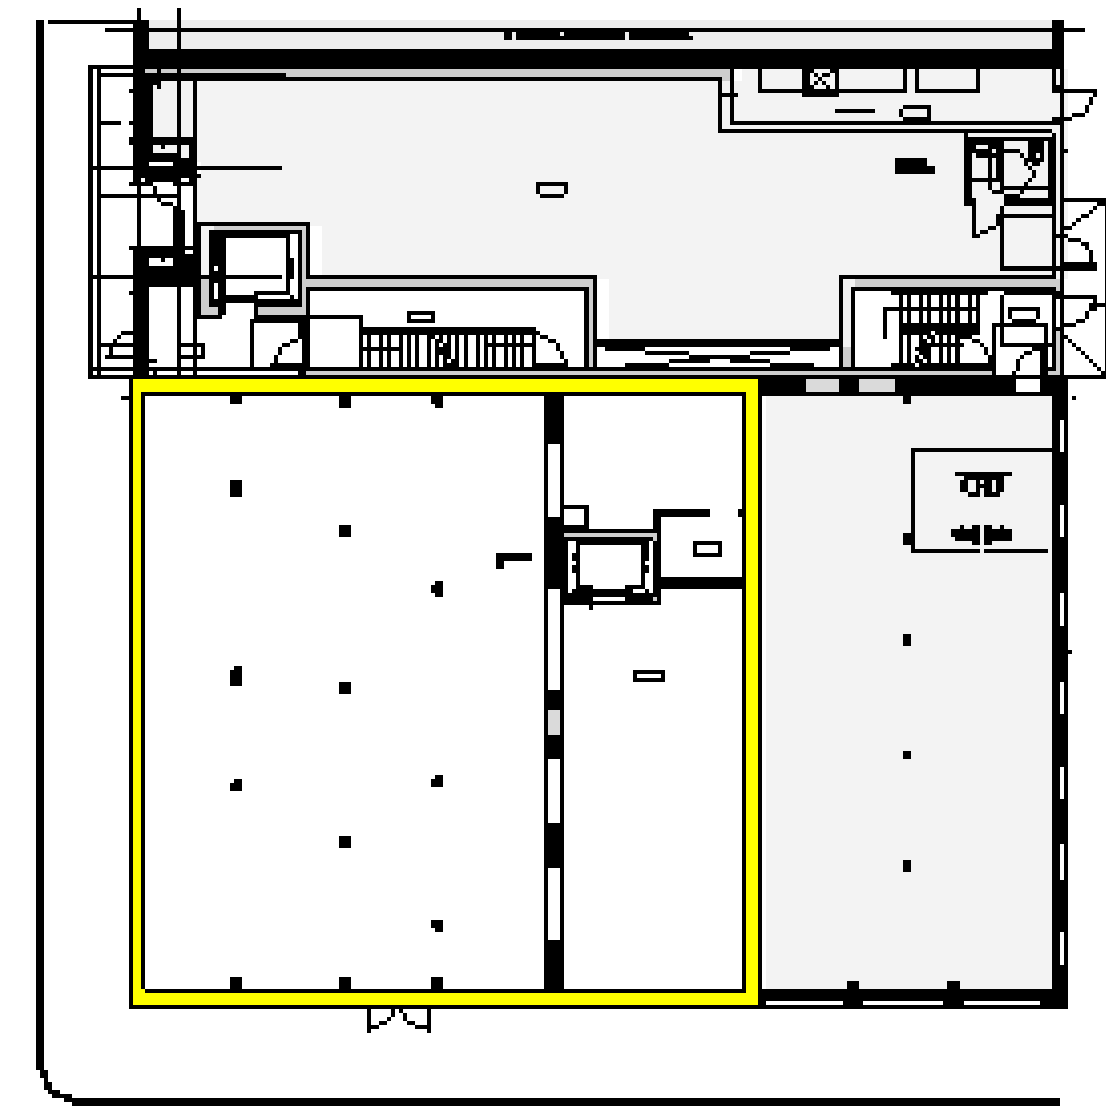

TARTINE

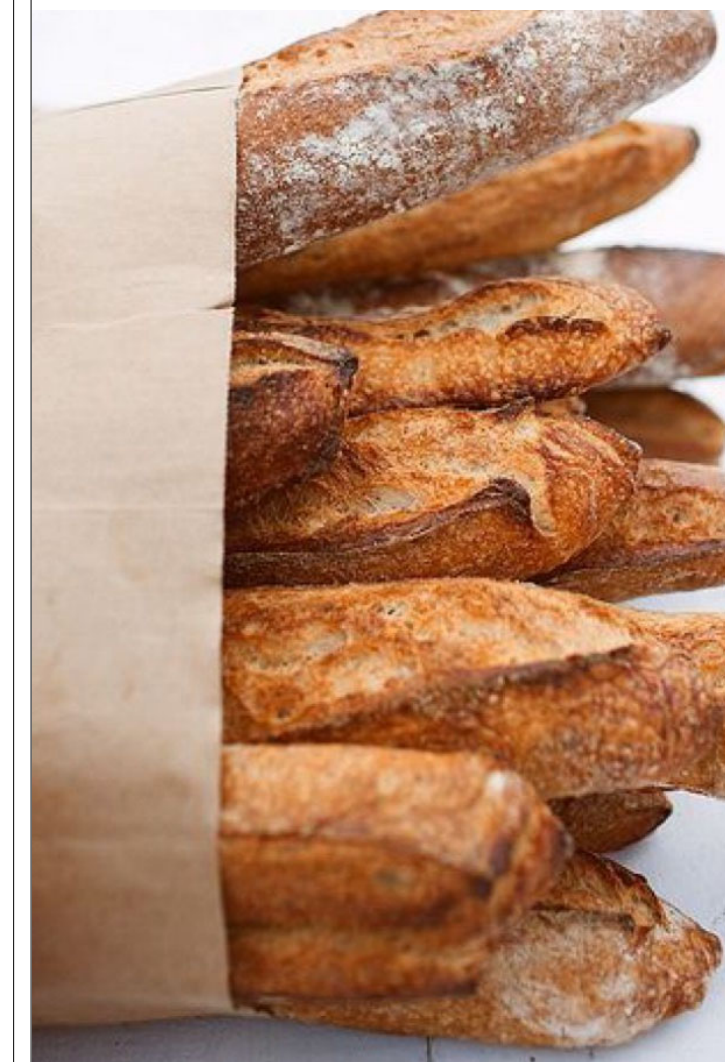

DRAWING INDEX

SHEET #	SHEET NAME
A001	COVER PAGE
A100	FLOOR PLAN- FIRST FLOOR
A101	FLOOR PLAN- SECOND FLOOR
A110	REFLECTED CEILING PLAN- 1 ST FLOOR
A111	REFLECTED CEILING PLAN- 2 ND FLOOR
A120	FINISH PLAN- FIRST FLOOR
A121	FINISH PLAN- SECOND FLOOR
A130	FURNITURE PLAN- FIRST FLOOR
A131	FURNITURE PLAN- SECOND FLOOR
A200	ELEVATIONS
A201	STUDY COUNTER ELEVATION
A202	ADA BATHROOM ELEVATIONS
A300	DETAILS

Chad Robertson

Baked Surf
Cover Page

Project Name Fast Casual Restaurant
Date November 12, 2018
Drawn By Alex Copp
Checked By Professor Van Duyn

A001


Scale

CHAD ROBERTSON





TARTINE

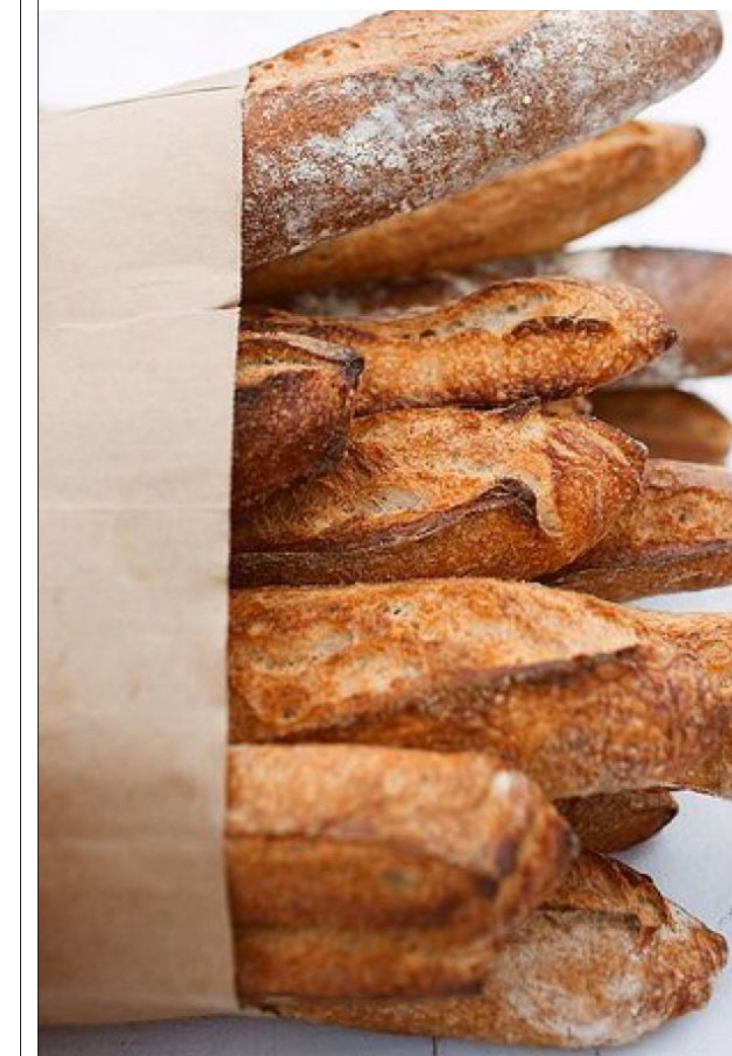

DRAWING INDEX

SHEET #	SHEET NAME
A001	COVER PAGE
A100	FLOOR PLAN- FIRST FLOOR
A101	FLOOR PLAN- SECOND FLOOR
A110	REFLECTED CEILING PLAN- 1 ST FLOOR
A111	REFLECTED CEILING PLAN- 2 ND FLOOR
A120	FINISH PLAN- FIRST FLOOR
A121	FINISH PLAN- SECOND FLOOR
A130	FURNITURE PLAN- FIRST FLOOR
A131	FURNITURE PLAN- SECOND FLOOR
A200	ELEVATIONS
A201	STUDY COUNTER ELEVATION
A202	ADA BATHROOM ELEVATIONS
A300	DETAILS



Chad Robertson

Baked Surf Floor Plan- 1st Floor

Project Name	Fast Casual Restaurant
Date	November 12, 2018
Drawn By	Alex Copp
Checked By	Professor Van Duyn

A100



Scale As indicated

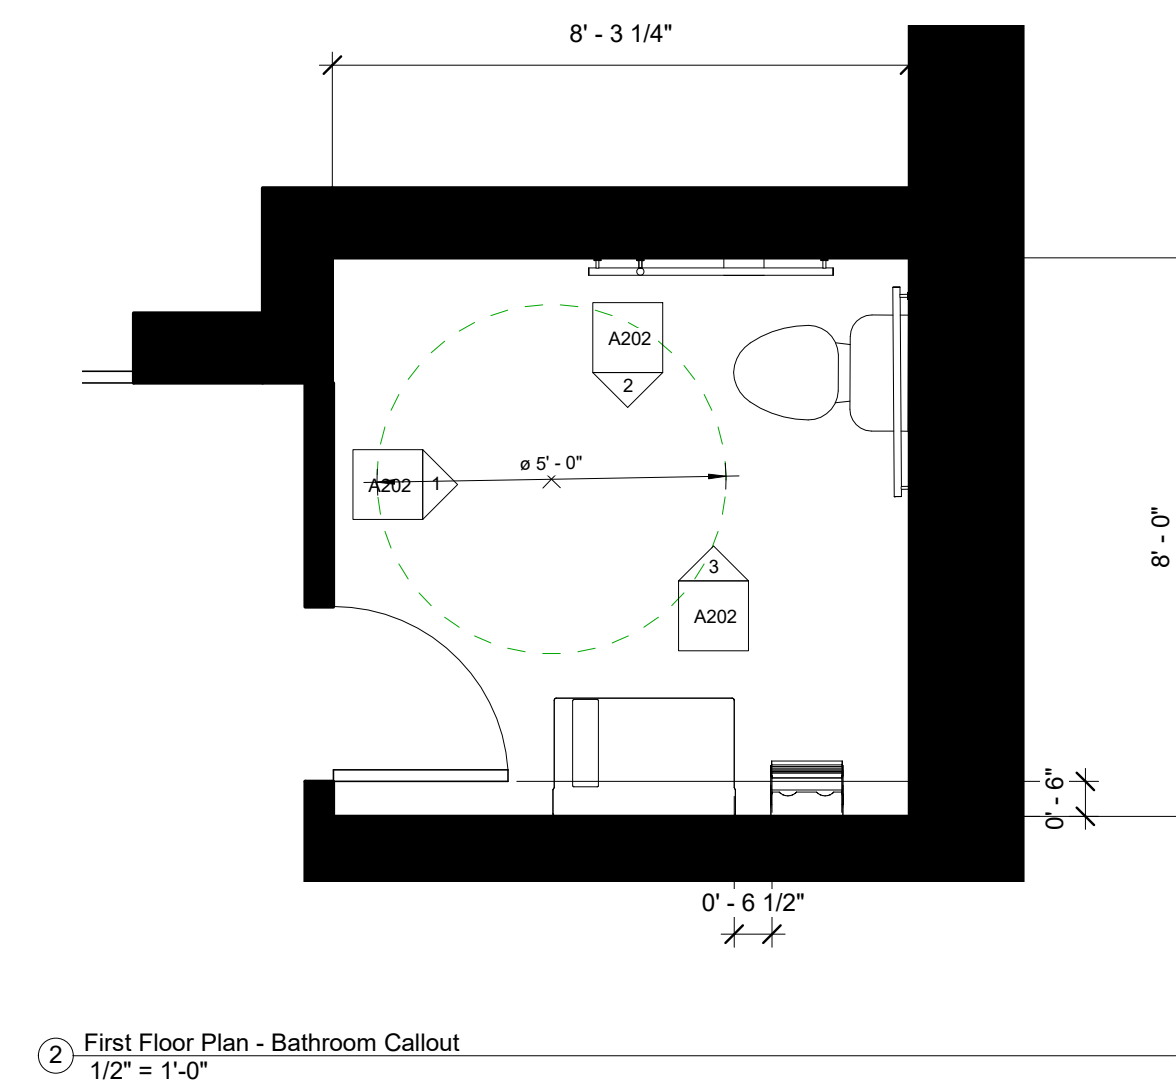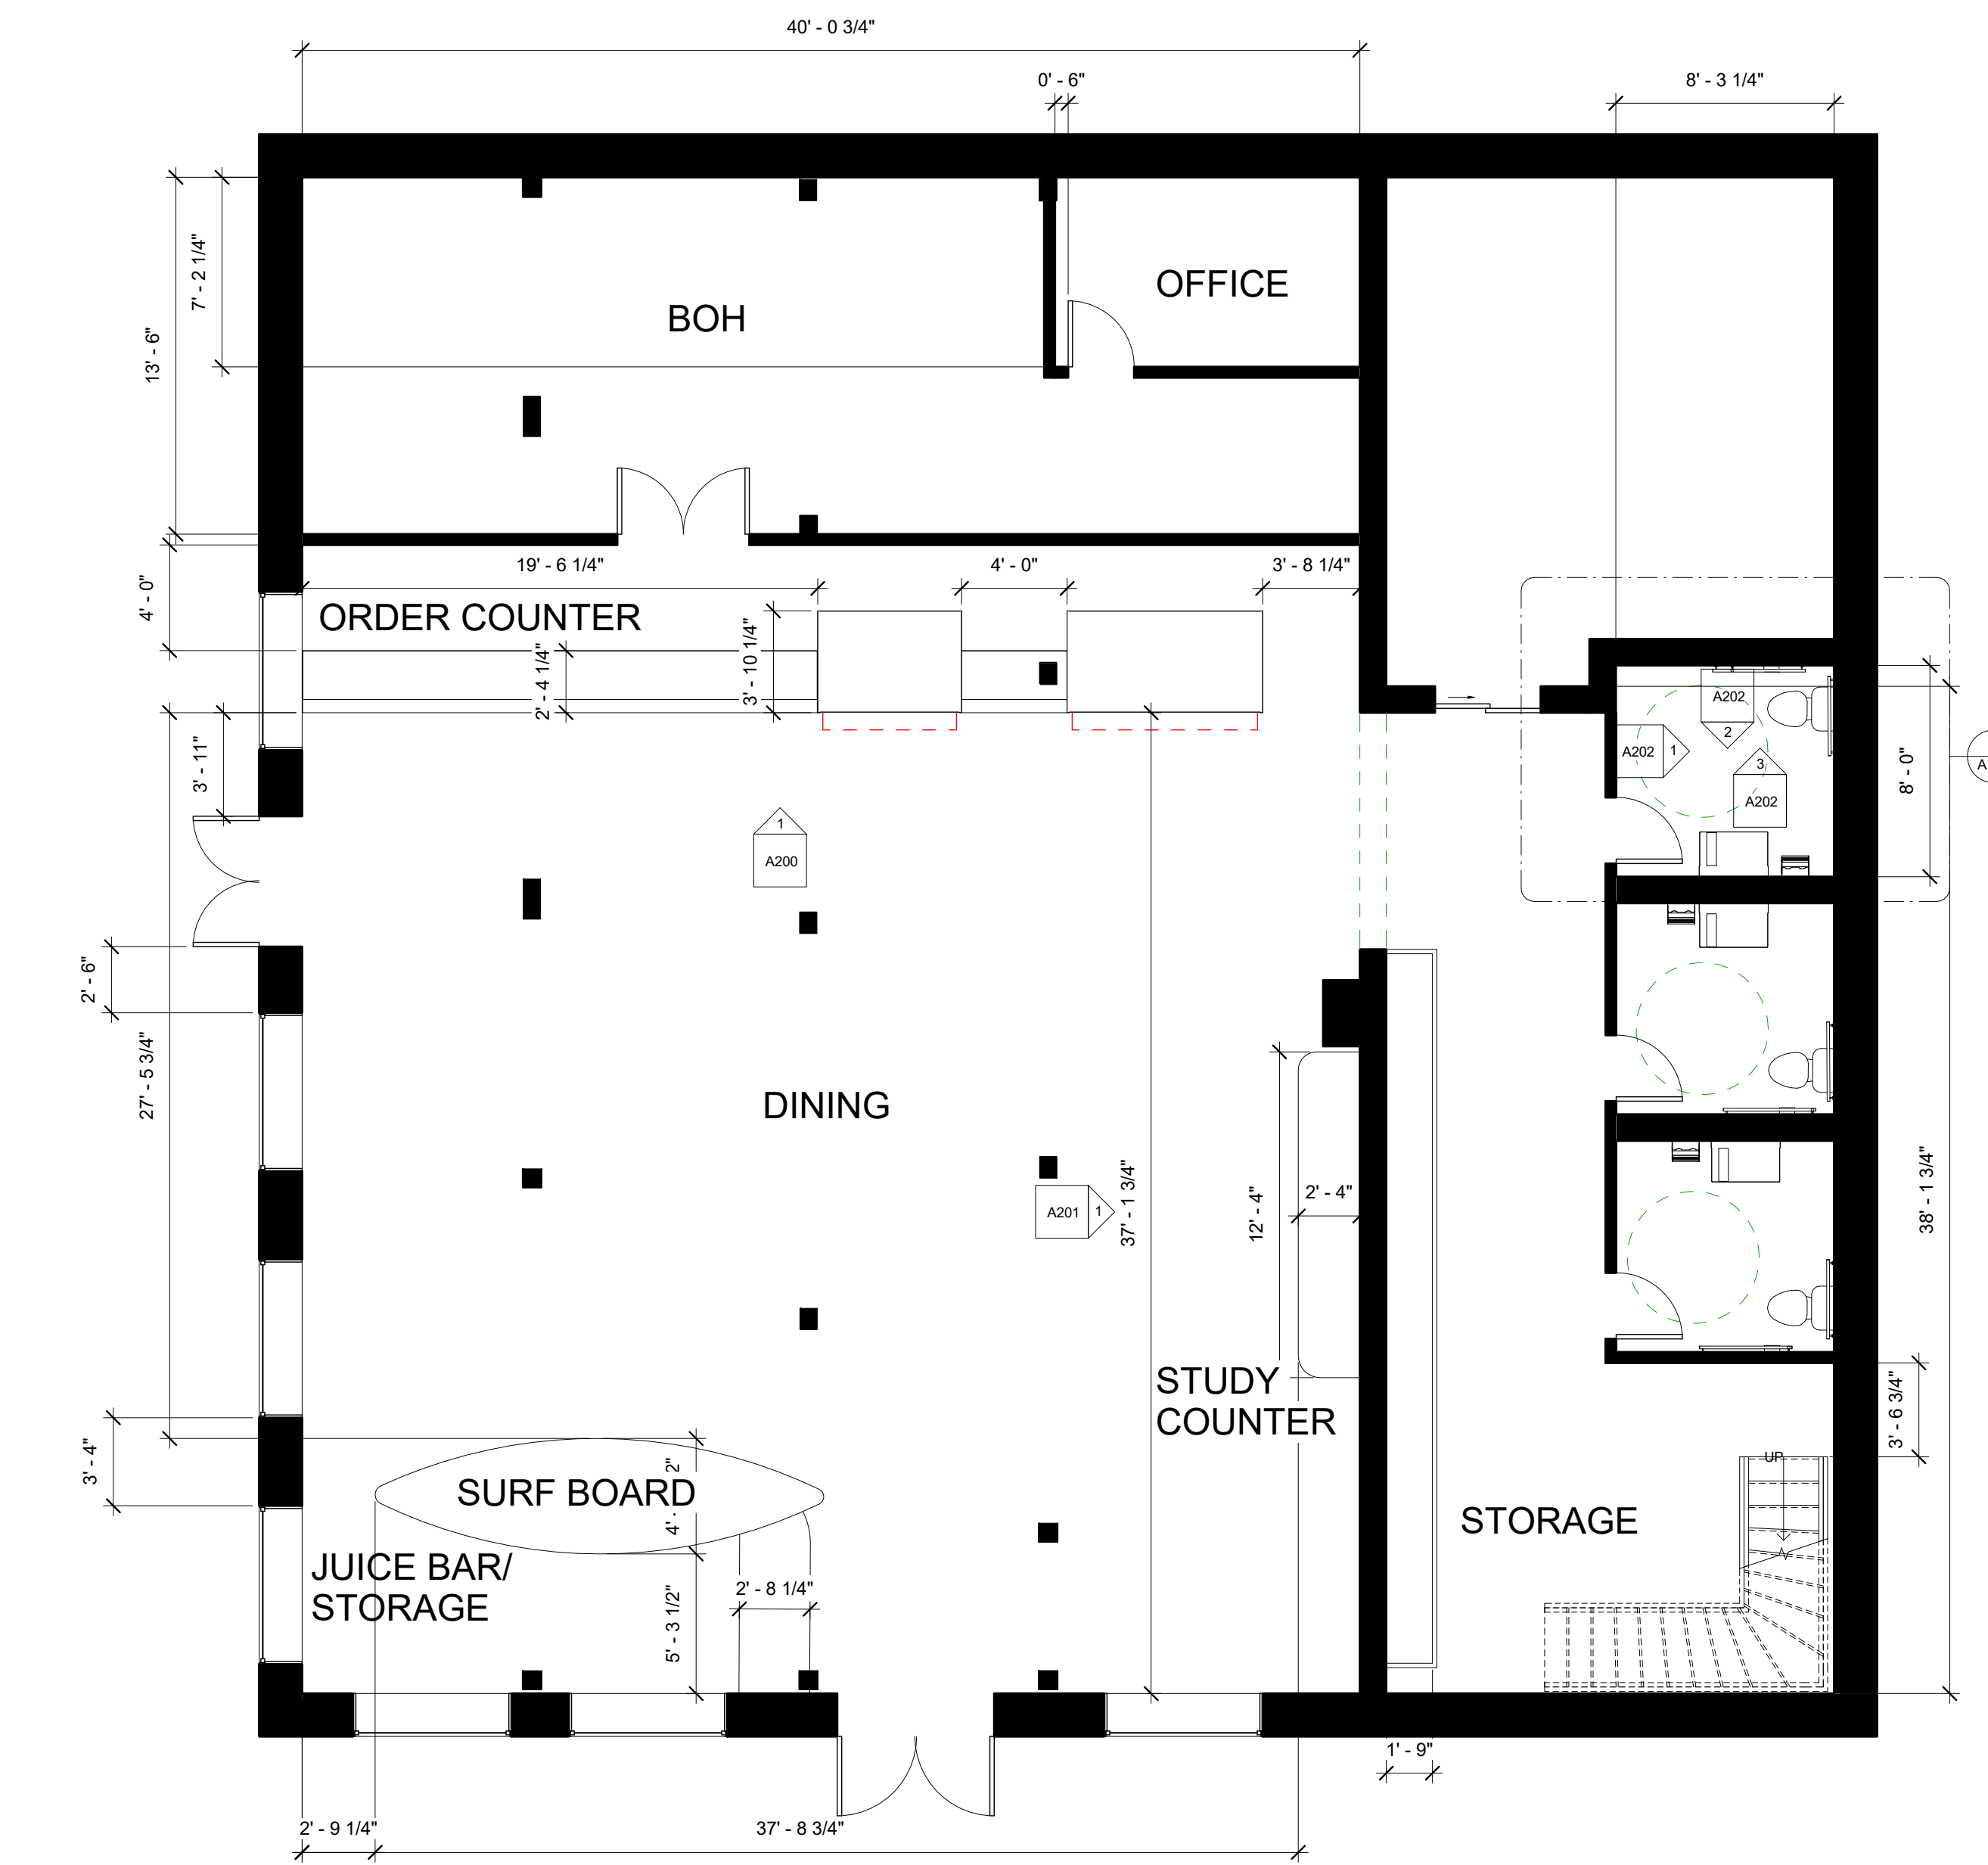

11/12/2018 5:42:55 PM



TARTINE

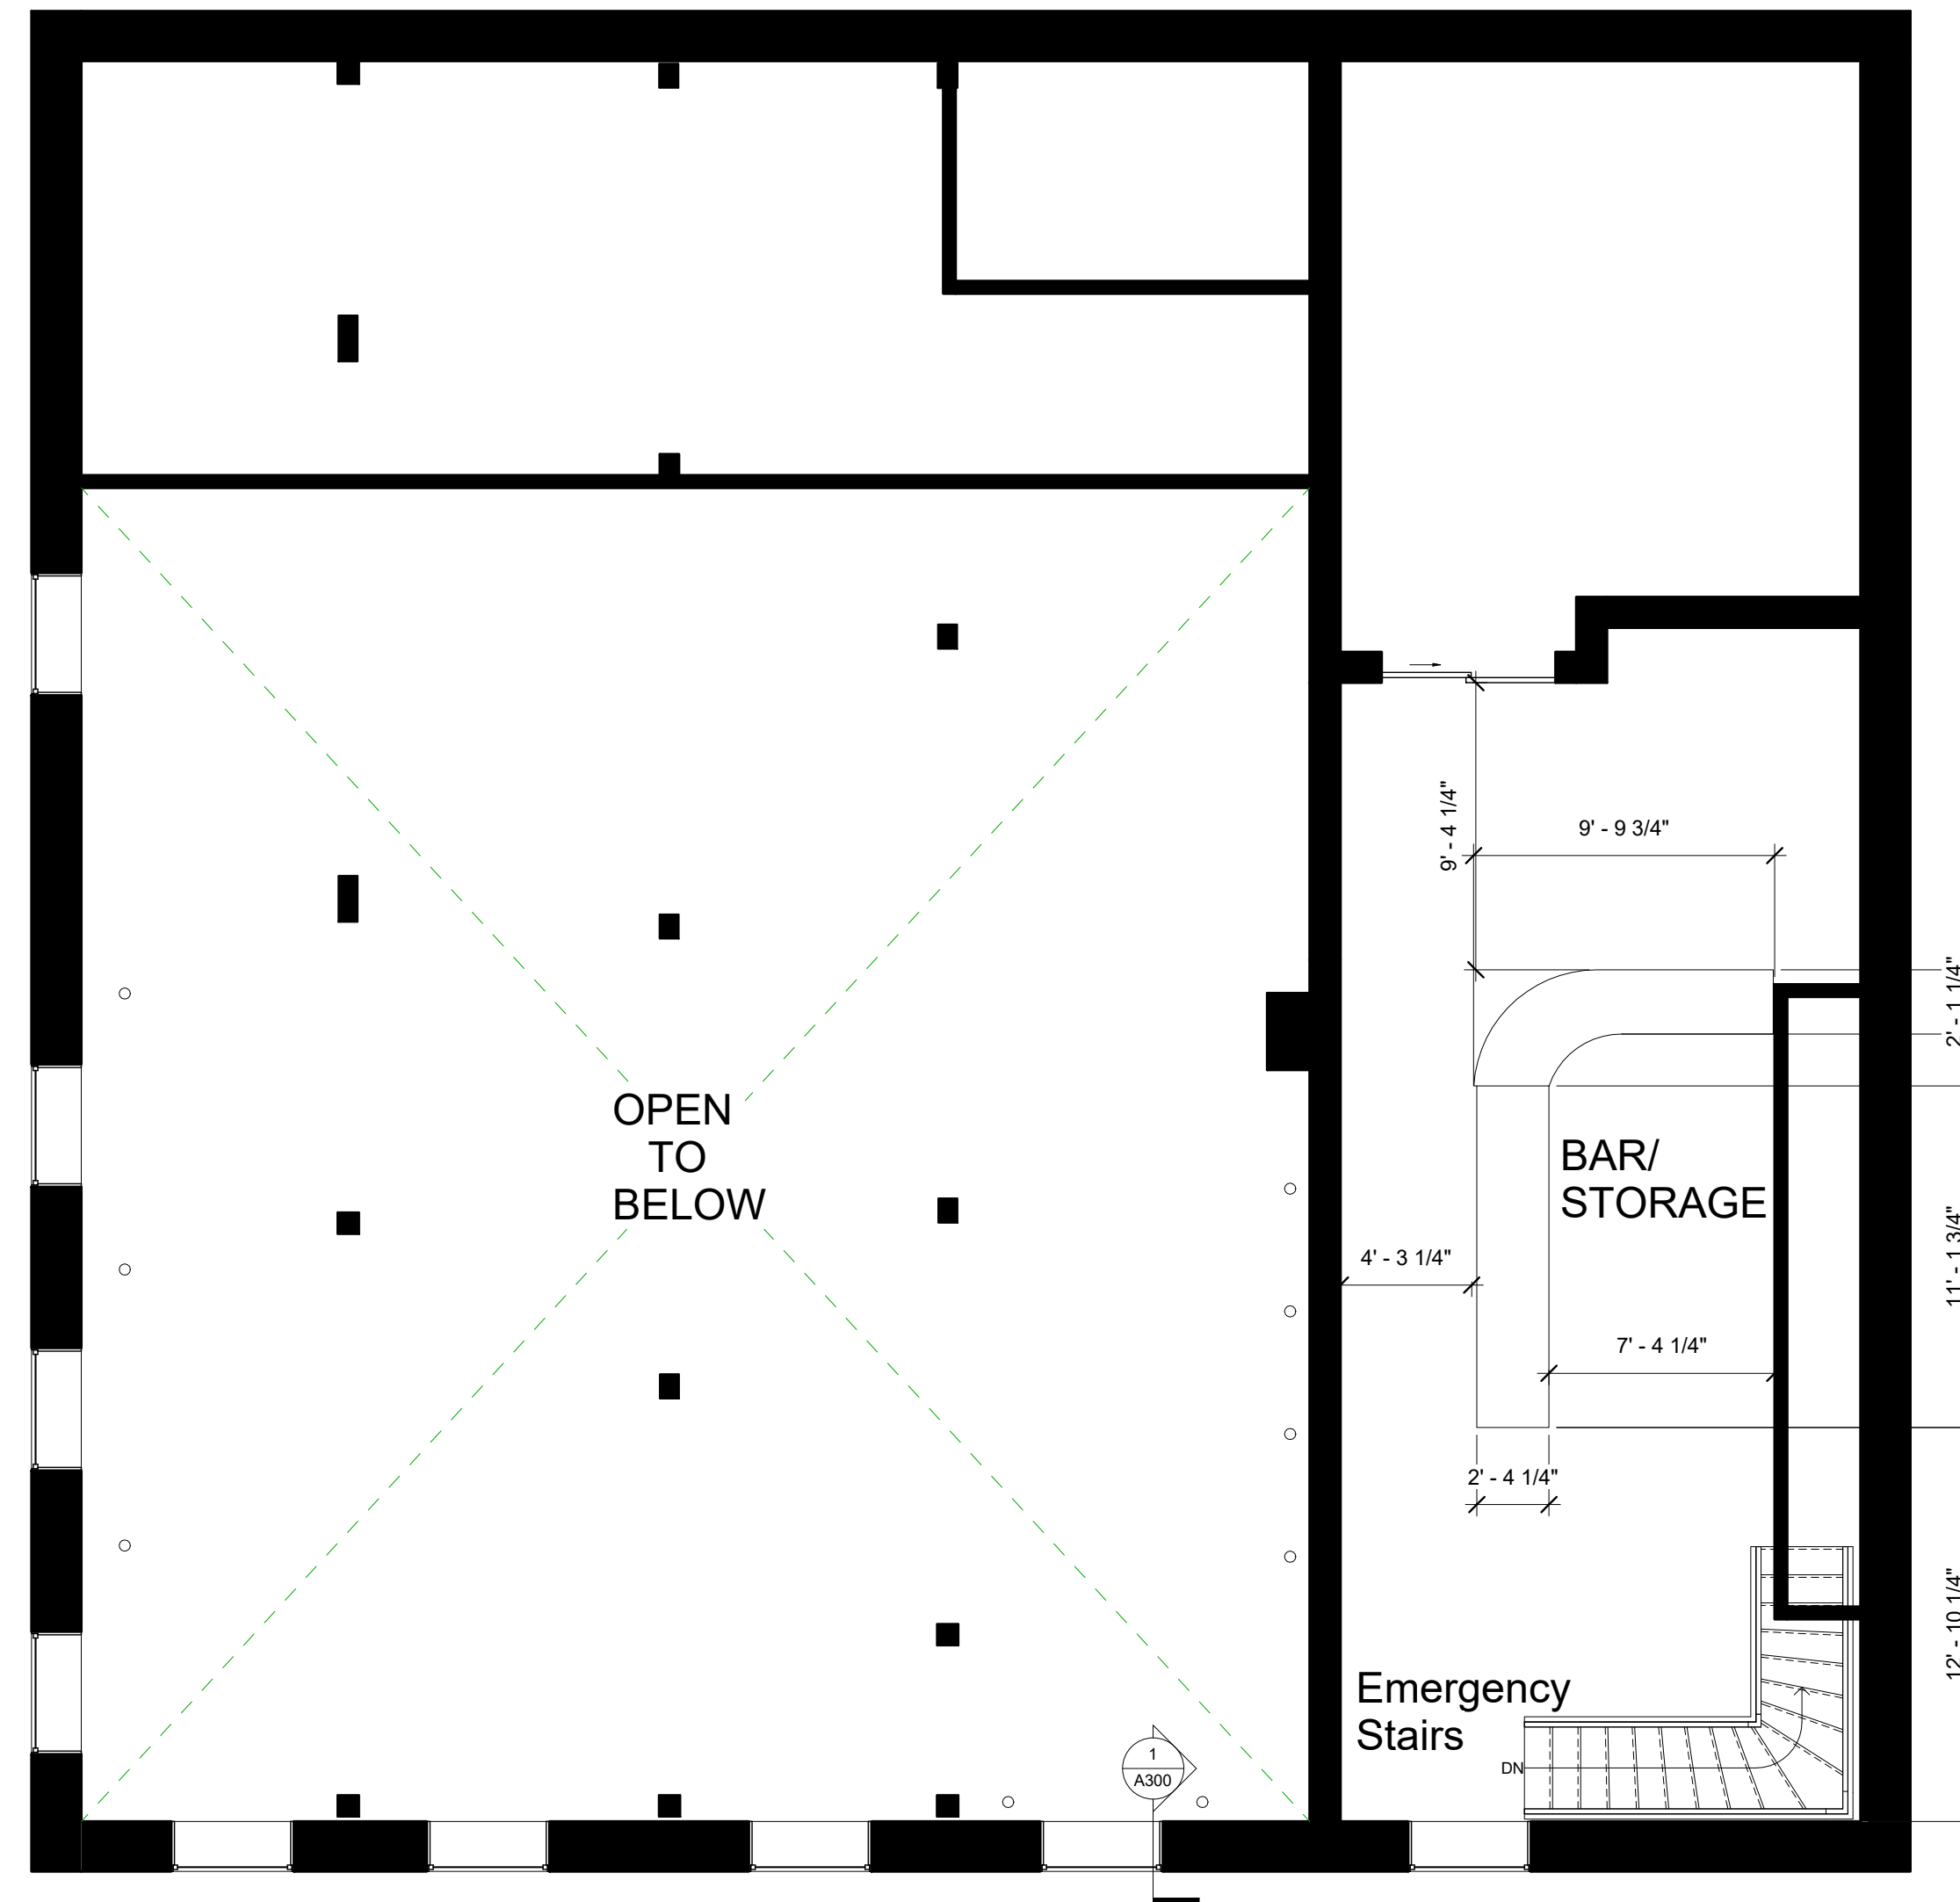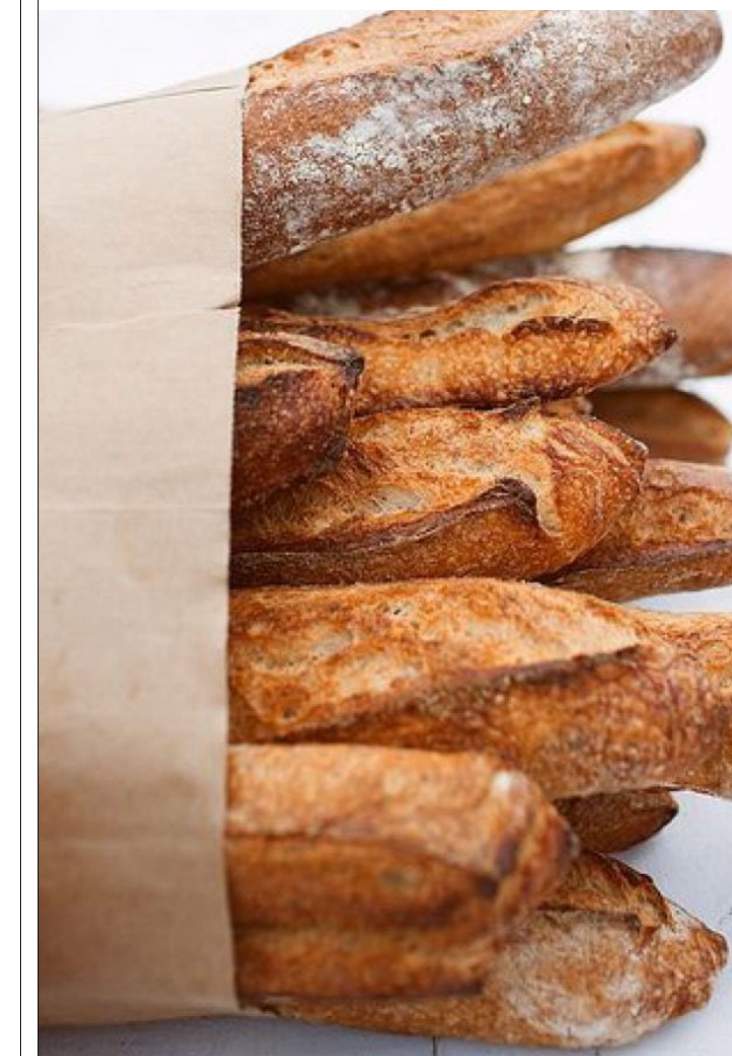

1 Second Floor Plan
1/4" = 1'-0"

DRAWING INDEX

SHEET #	SHEET NAME
A001	COVER PAGE
A100	FLOOR PLAN- FIRST FLOOR
A101	FLOOR PLAN- SECOND FLOOR
A110	REFLECTED CEILING PLAN- 1 ST FLOOR
A111	REFLECTED CEILING PLAN- 2 ND FLOOR
A120	FINISH PLAN- FIRST FLOOR
A121	FINISH PLAN- SECOND FLOOR
A130	FURNITURE PLAN- FIRST FLOOR
A131	FURNITURE PLAN- SECOND FLOOR
A200	ELEVATIONS
A201	STUDY COUNTER ELEVATION
A202	ADA BATHROOM ELEVATIONS
A300	DETAILS

Chad Robertson

Baked Surf

Floor Plan- 2nd Floor

Project Name	Fast Casual Restaurant
Date	November 12, 2018
Drawn By	Author
Checked By	Checker


A101

Scale 1/4" = 1'-0"

11/12/2018 5:43:57 PM



TARTINE

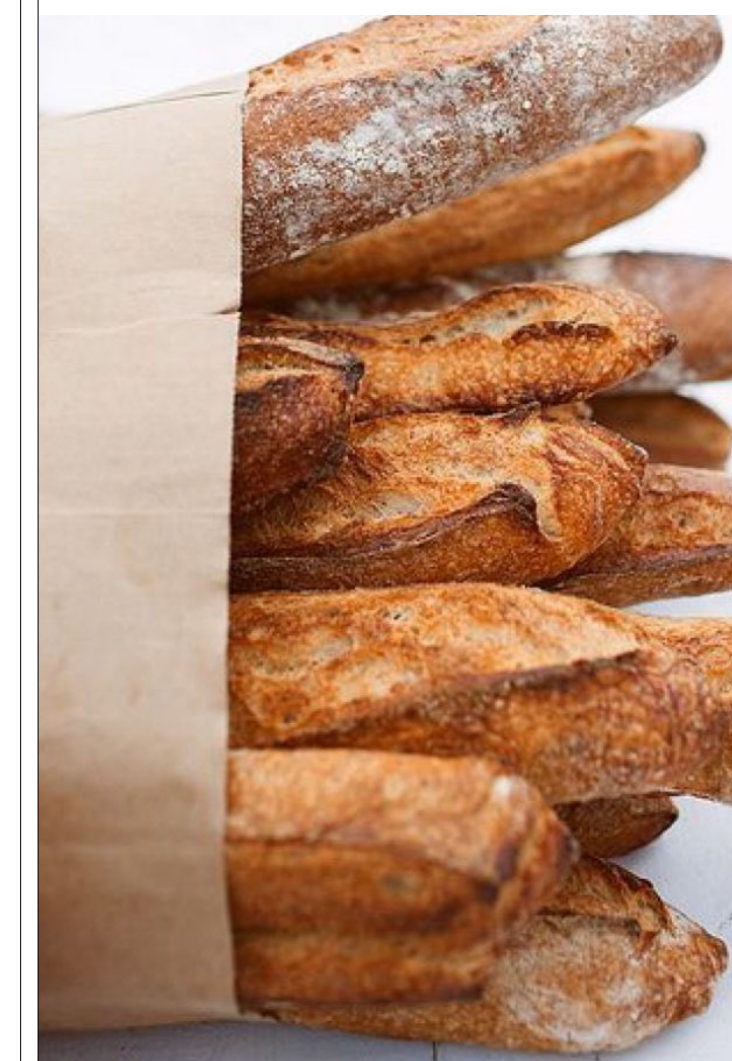

DRAWING INDEX

SHEET #	SHEET NAME
A001	COVER PAGE
A100	FLOOR PLAN- FIRST FLOOR
A101	FLOOR PLAN- SECOND FLOOR
A110	REFLECTED CEILING PLAN- 1 ST FLOOR
A111	REFLECTED CEILING PLAN- 2 ND FLOOR
A120	FINISH PLAN- FIRST FLOOR
A121	FINISH PLAN- SECOND FLOOR
A130	FURNITURE PLAN- FIRST FLOOR
A131	FURNITURE PLAN- SECOND FLOOR
A200	ELEVATIONS
A201	STUDY COUNTER ELEVATION
A202	ADA BATHROOM ELEVATIONS
A300	DETAILS

Chad Robertson



Baked Surf

Reflected Ceiling
Plan- 1st Floor

Project Name Fast Casual Restaurant
Date November 12, 2018
Drawn By Alex Copp
Checked By Professor Duyn

A110

Scale 1/4" = 1'-0"

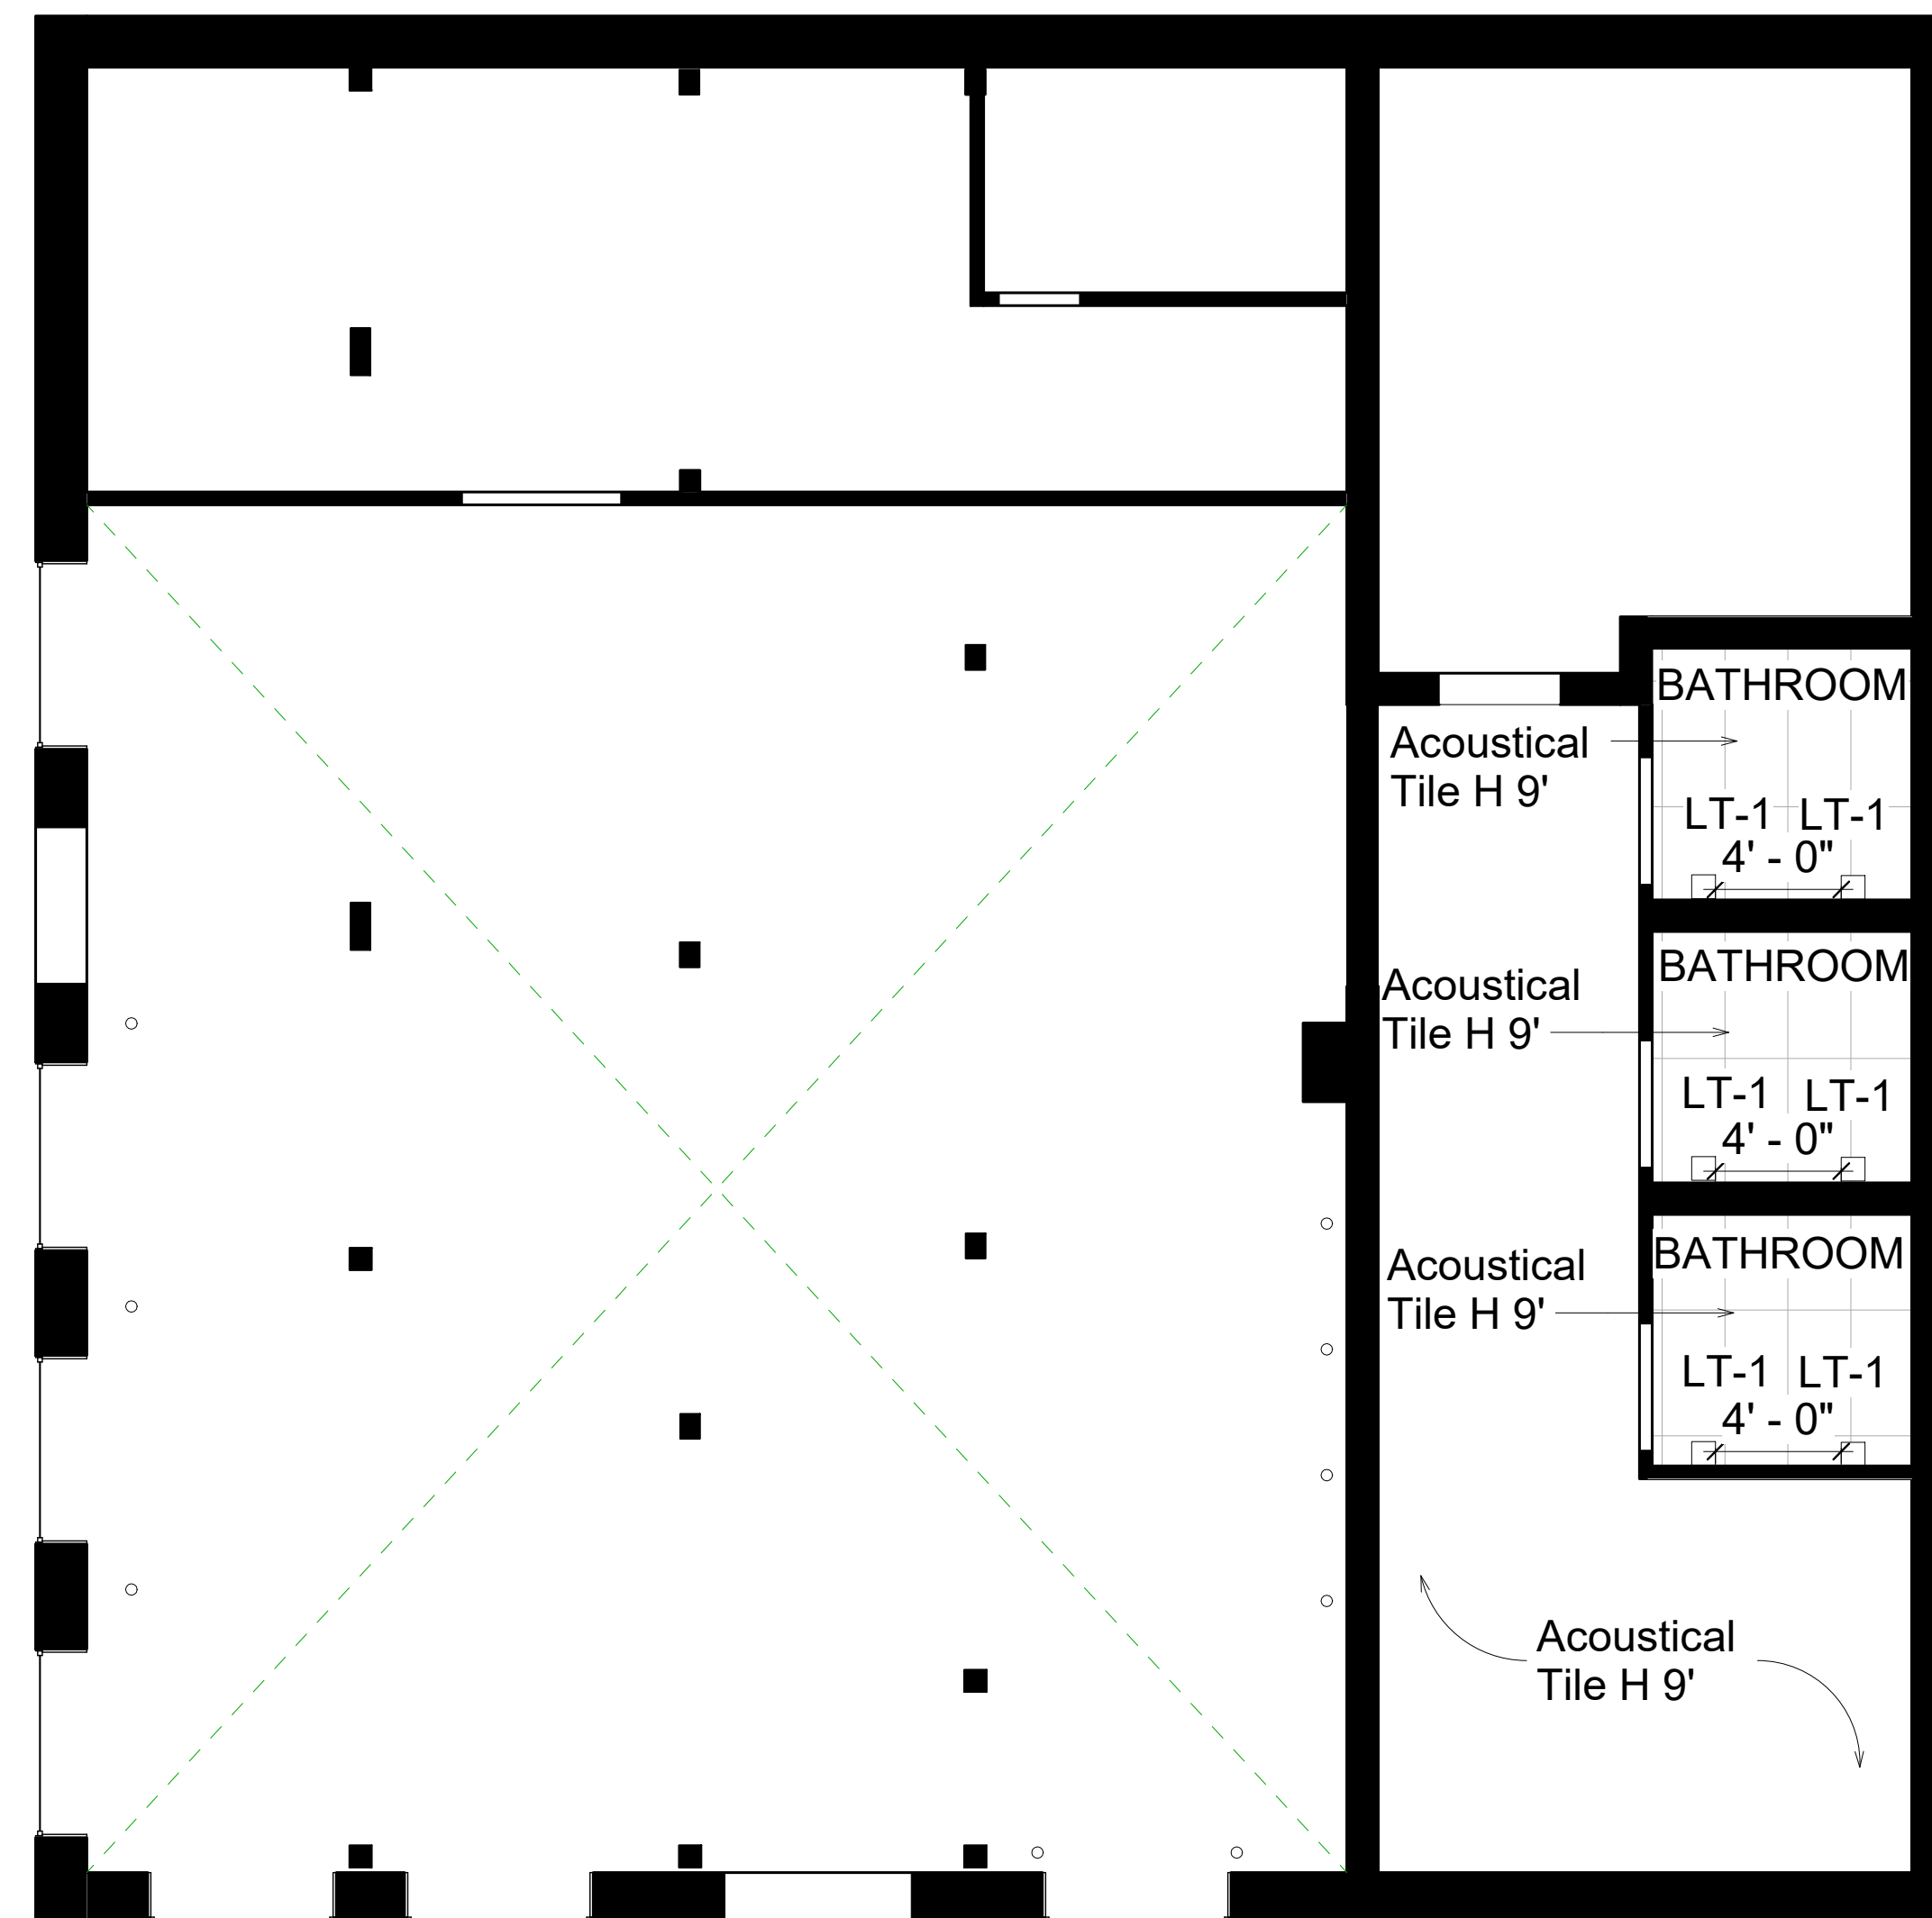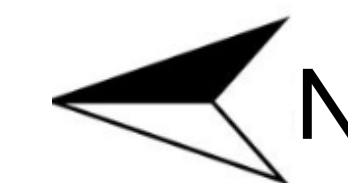

1st Floor
1/4" = 1'-0"



LIGHTING LEGEND

TAG	DESCRIPTION
LT-1	SCONCE
LT-2	CRATE PENDANT
LT-3	ORB PENDANT
LT-4	PENDANT LAMP

11/12/2018 5:44:23 PM



TARTINE

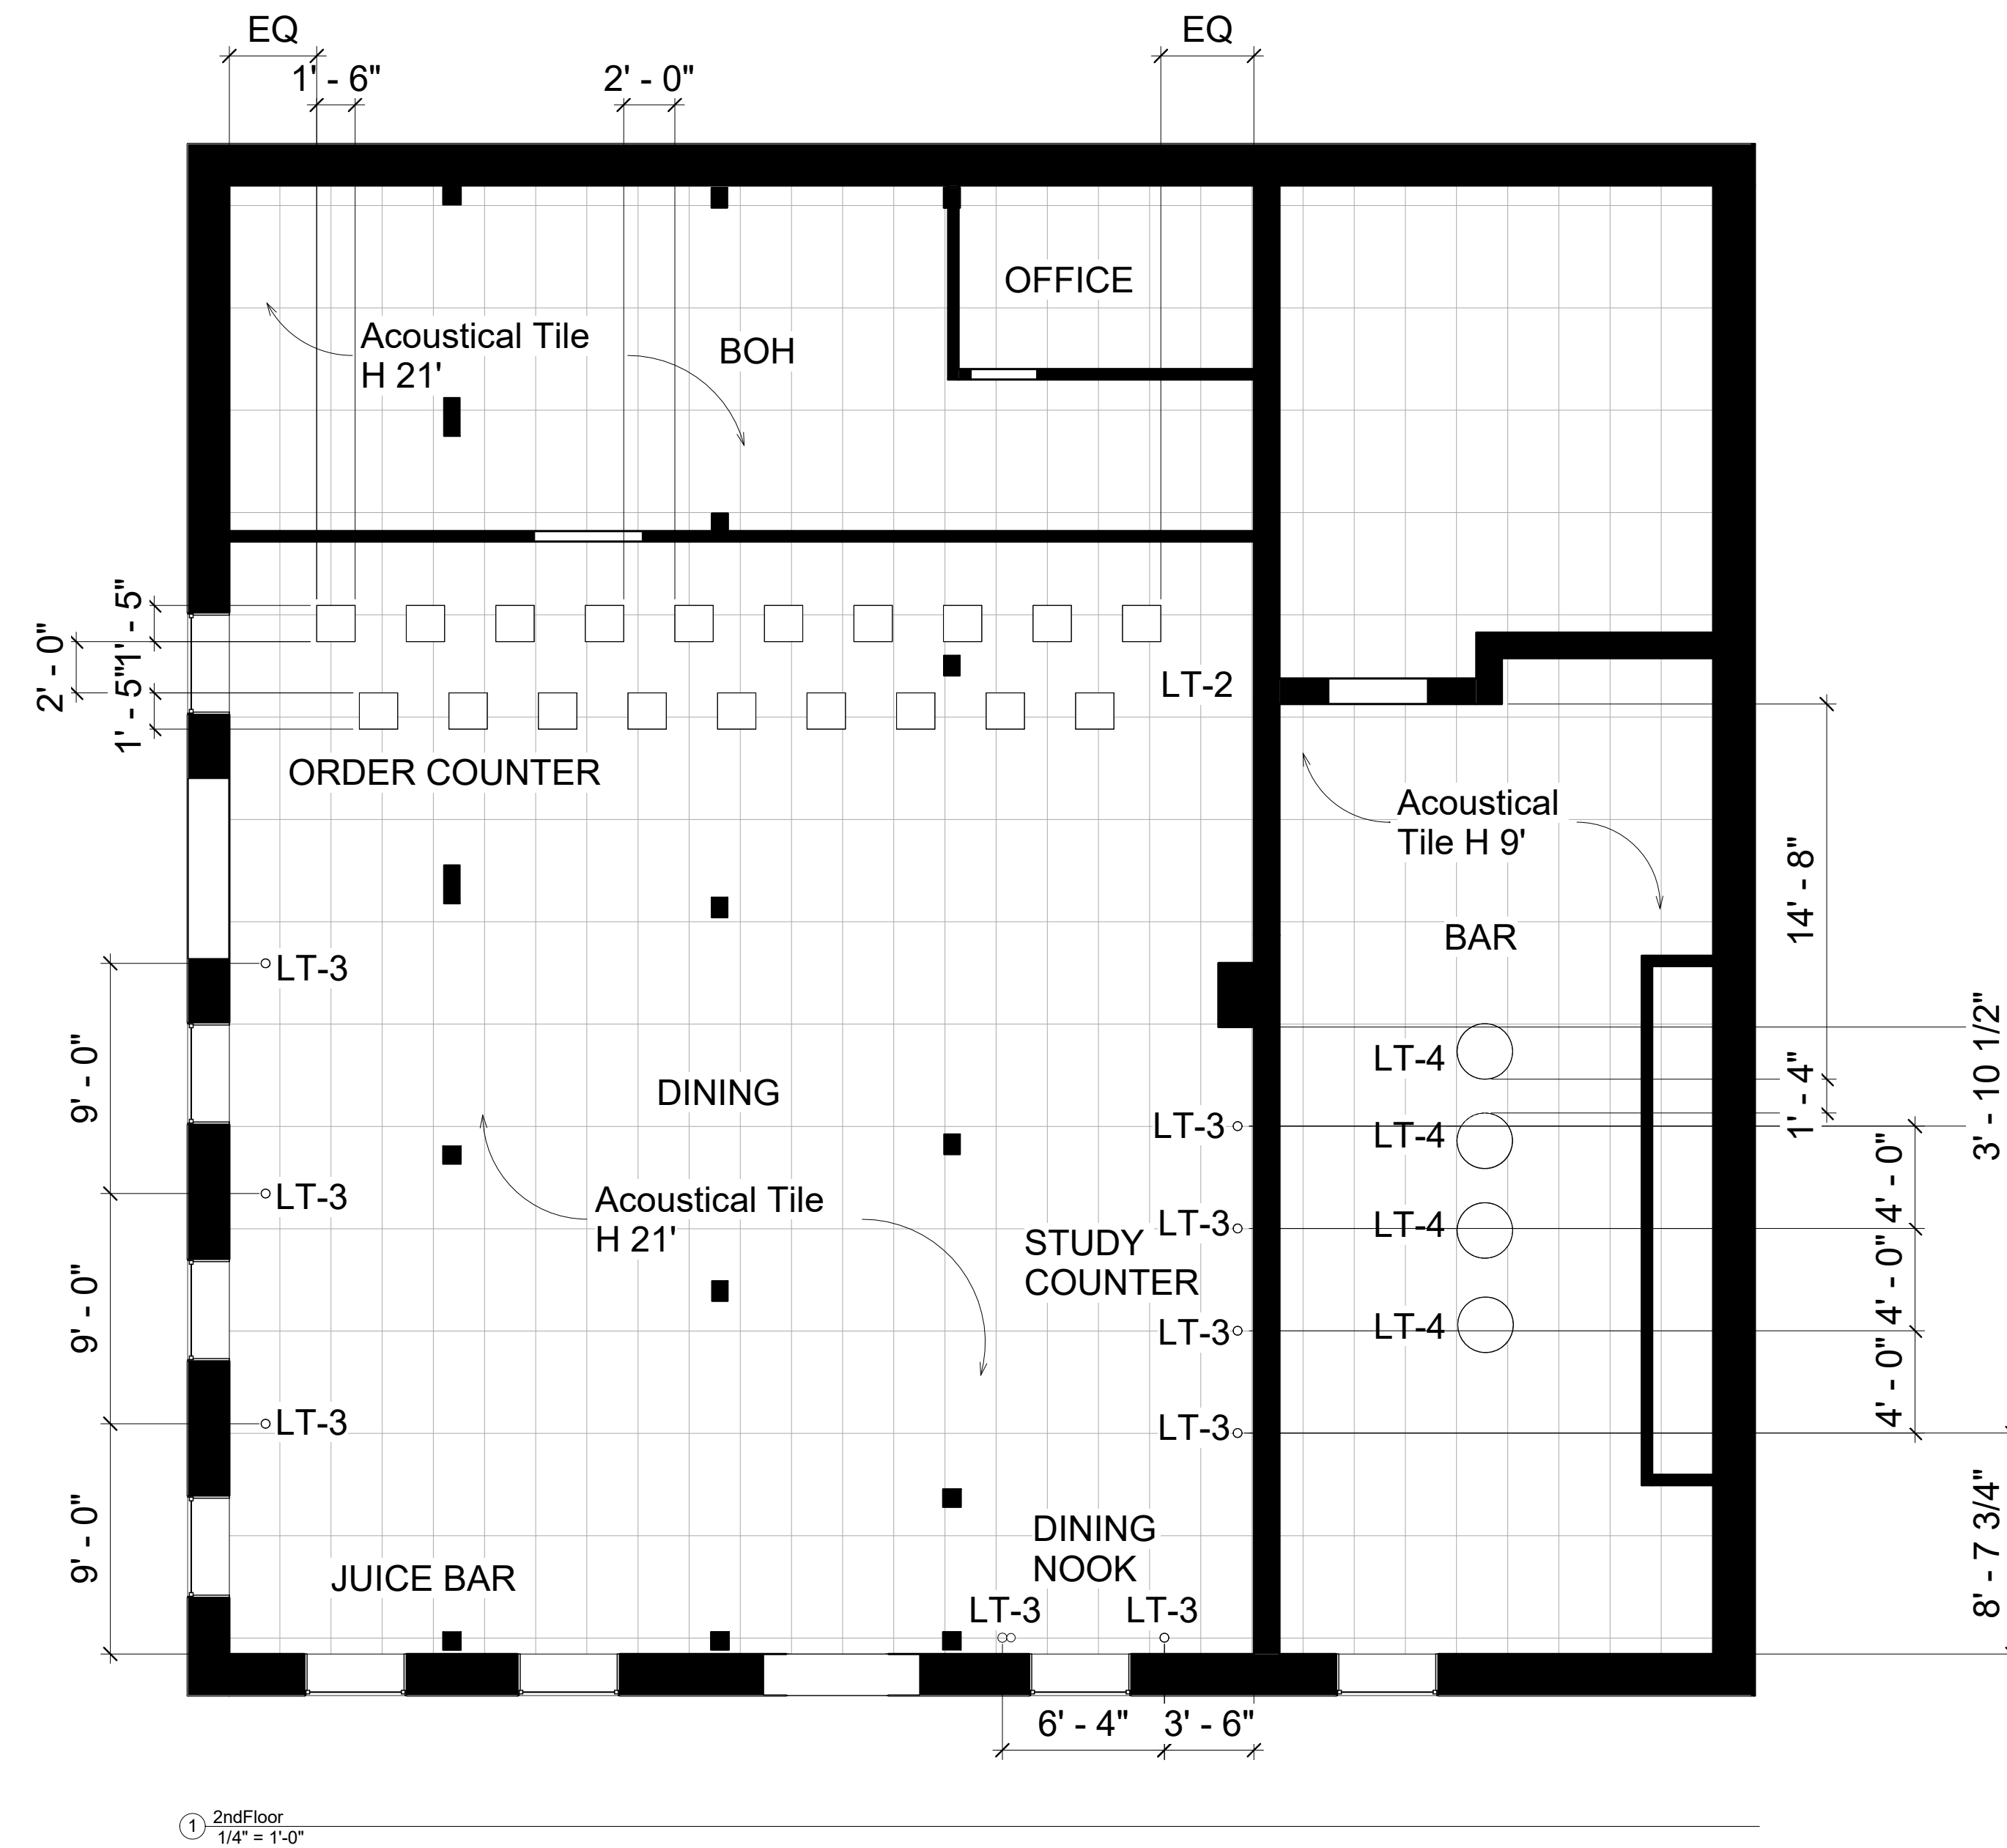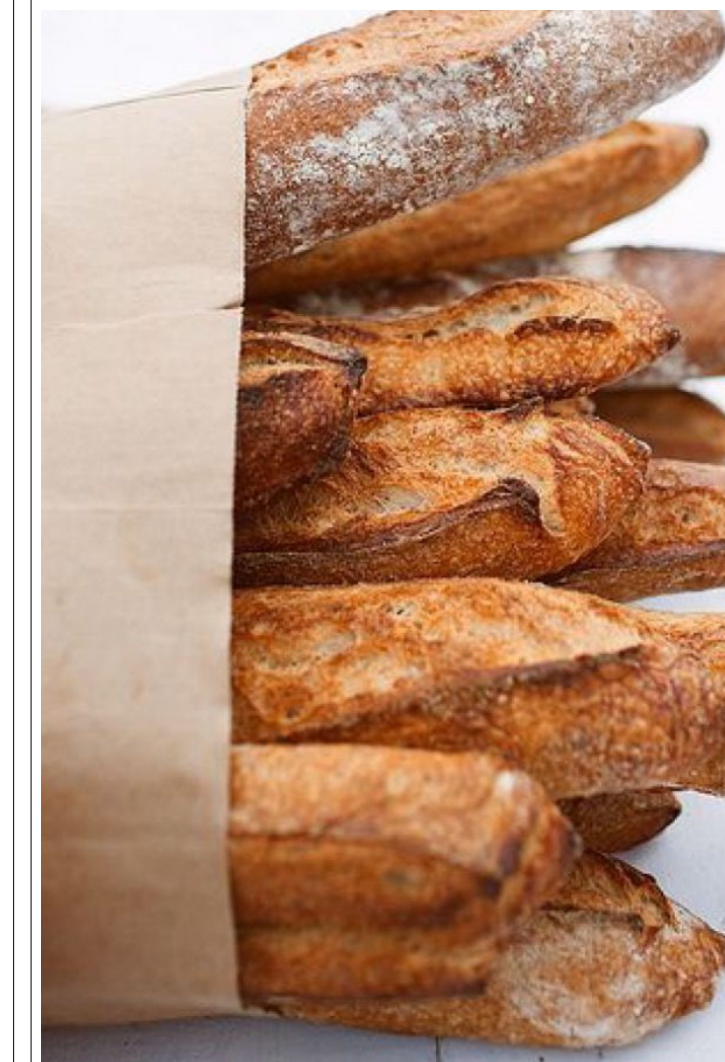

LIGHTING LEGEND

TAG	DESCRIPTION
LT-1	SCONCE
LT-2	CRATE PENDANT
LT-3	ORB PENDANT
LT-4	PENDANT LAMP

DRAWING INDEX

SHEET #	SHEET NAME
A001	COVER PAGE
A100	FLOOR PLAN- FIRST FLOOR
A101	FLOOR PLAN- SECOND FLOOR
A110	REFLECTED CEILING PLAN- 1 st FLOOR
A111	REFLECTED CEILING PLAN- 2 nd FLOOR
A120	FINISH PLAN- FIRST FLOOR
A121	FINISH PLAN- SECOND FLOOR
A130	FURNITURE PLAN- FIRST FLOOR
A131	FURNITURE PLAN- SECOND FLOOR
A200	ELEVATIONS
A201	STUDY COUNTER ELEVATION
A202	ADA BATHROOM ELEVATIONS
A300	DETAILS

Chad Robertson

Baked Surf

Reflected Ceiling
Plan- 2nd Floor

Project Name Fast Casual Restaurant
Date November 12, 2018
Drawn By Author
Checked By Checker


A111

Scale 1/4" = 1'-0"

11/12/2018 5:44:51 PM



TARTINE

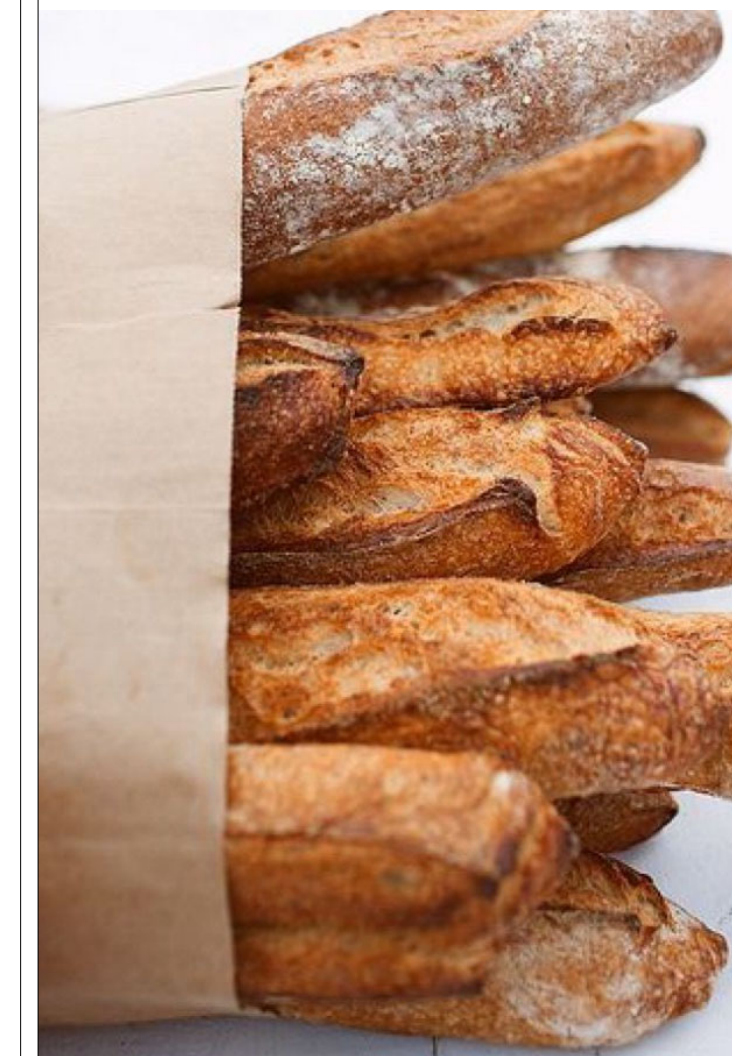

DRAWING INDEX

SHEET #	SHEET NAME
A001	COVER PAGE
A100	FLOOR PLAN- FIRST FLOOR
A101	FLOOR PLAN- SECOND FLOOR
A110	REFLECTED CEILING PLAN- 1 ST FLOOR
A111	REFLECTED CEILING PLAN- 2 ND FLOOR
A120	FINISH PLAN- FIRST FLOOR
A121	FINISH PLAN- SECOND FLOOR
A130	FURNITURE PLAN- FIRST FLOOR
A131	FURNITURE PLAN- SECOND FLOOR
A200	ELEVATIONS
A201	STUDY COUNTER ELEVATION
A202	ADA BATHROOM ELEVATIONS
A300	DETAILS

Chad Robertson

Baked Surf


Finish Plan- 1st Floor

Project Name Fast Casual Restaurant
 Date November 12, 2018
 Drawn By Alex Copp
 Checked By Professor Duyn

A120

Scale 1/4" = 1'-0"


11/12/2018 5:45:15 PM

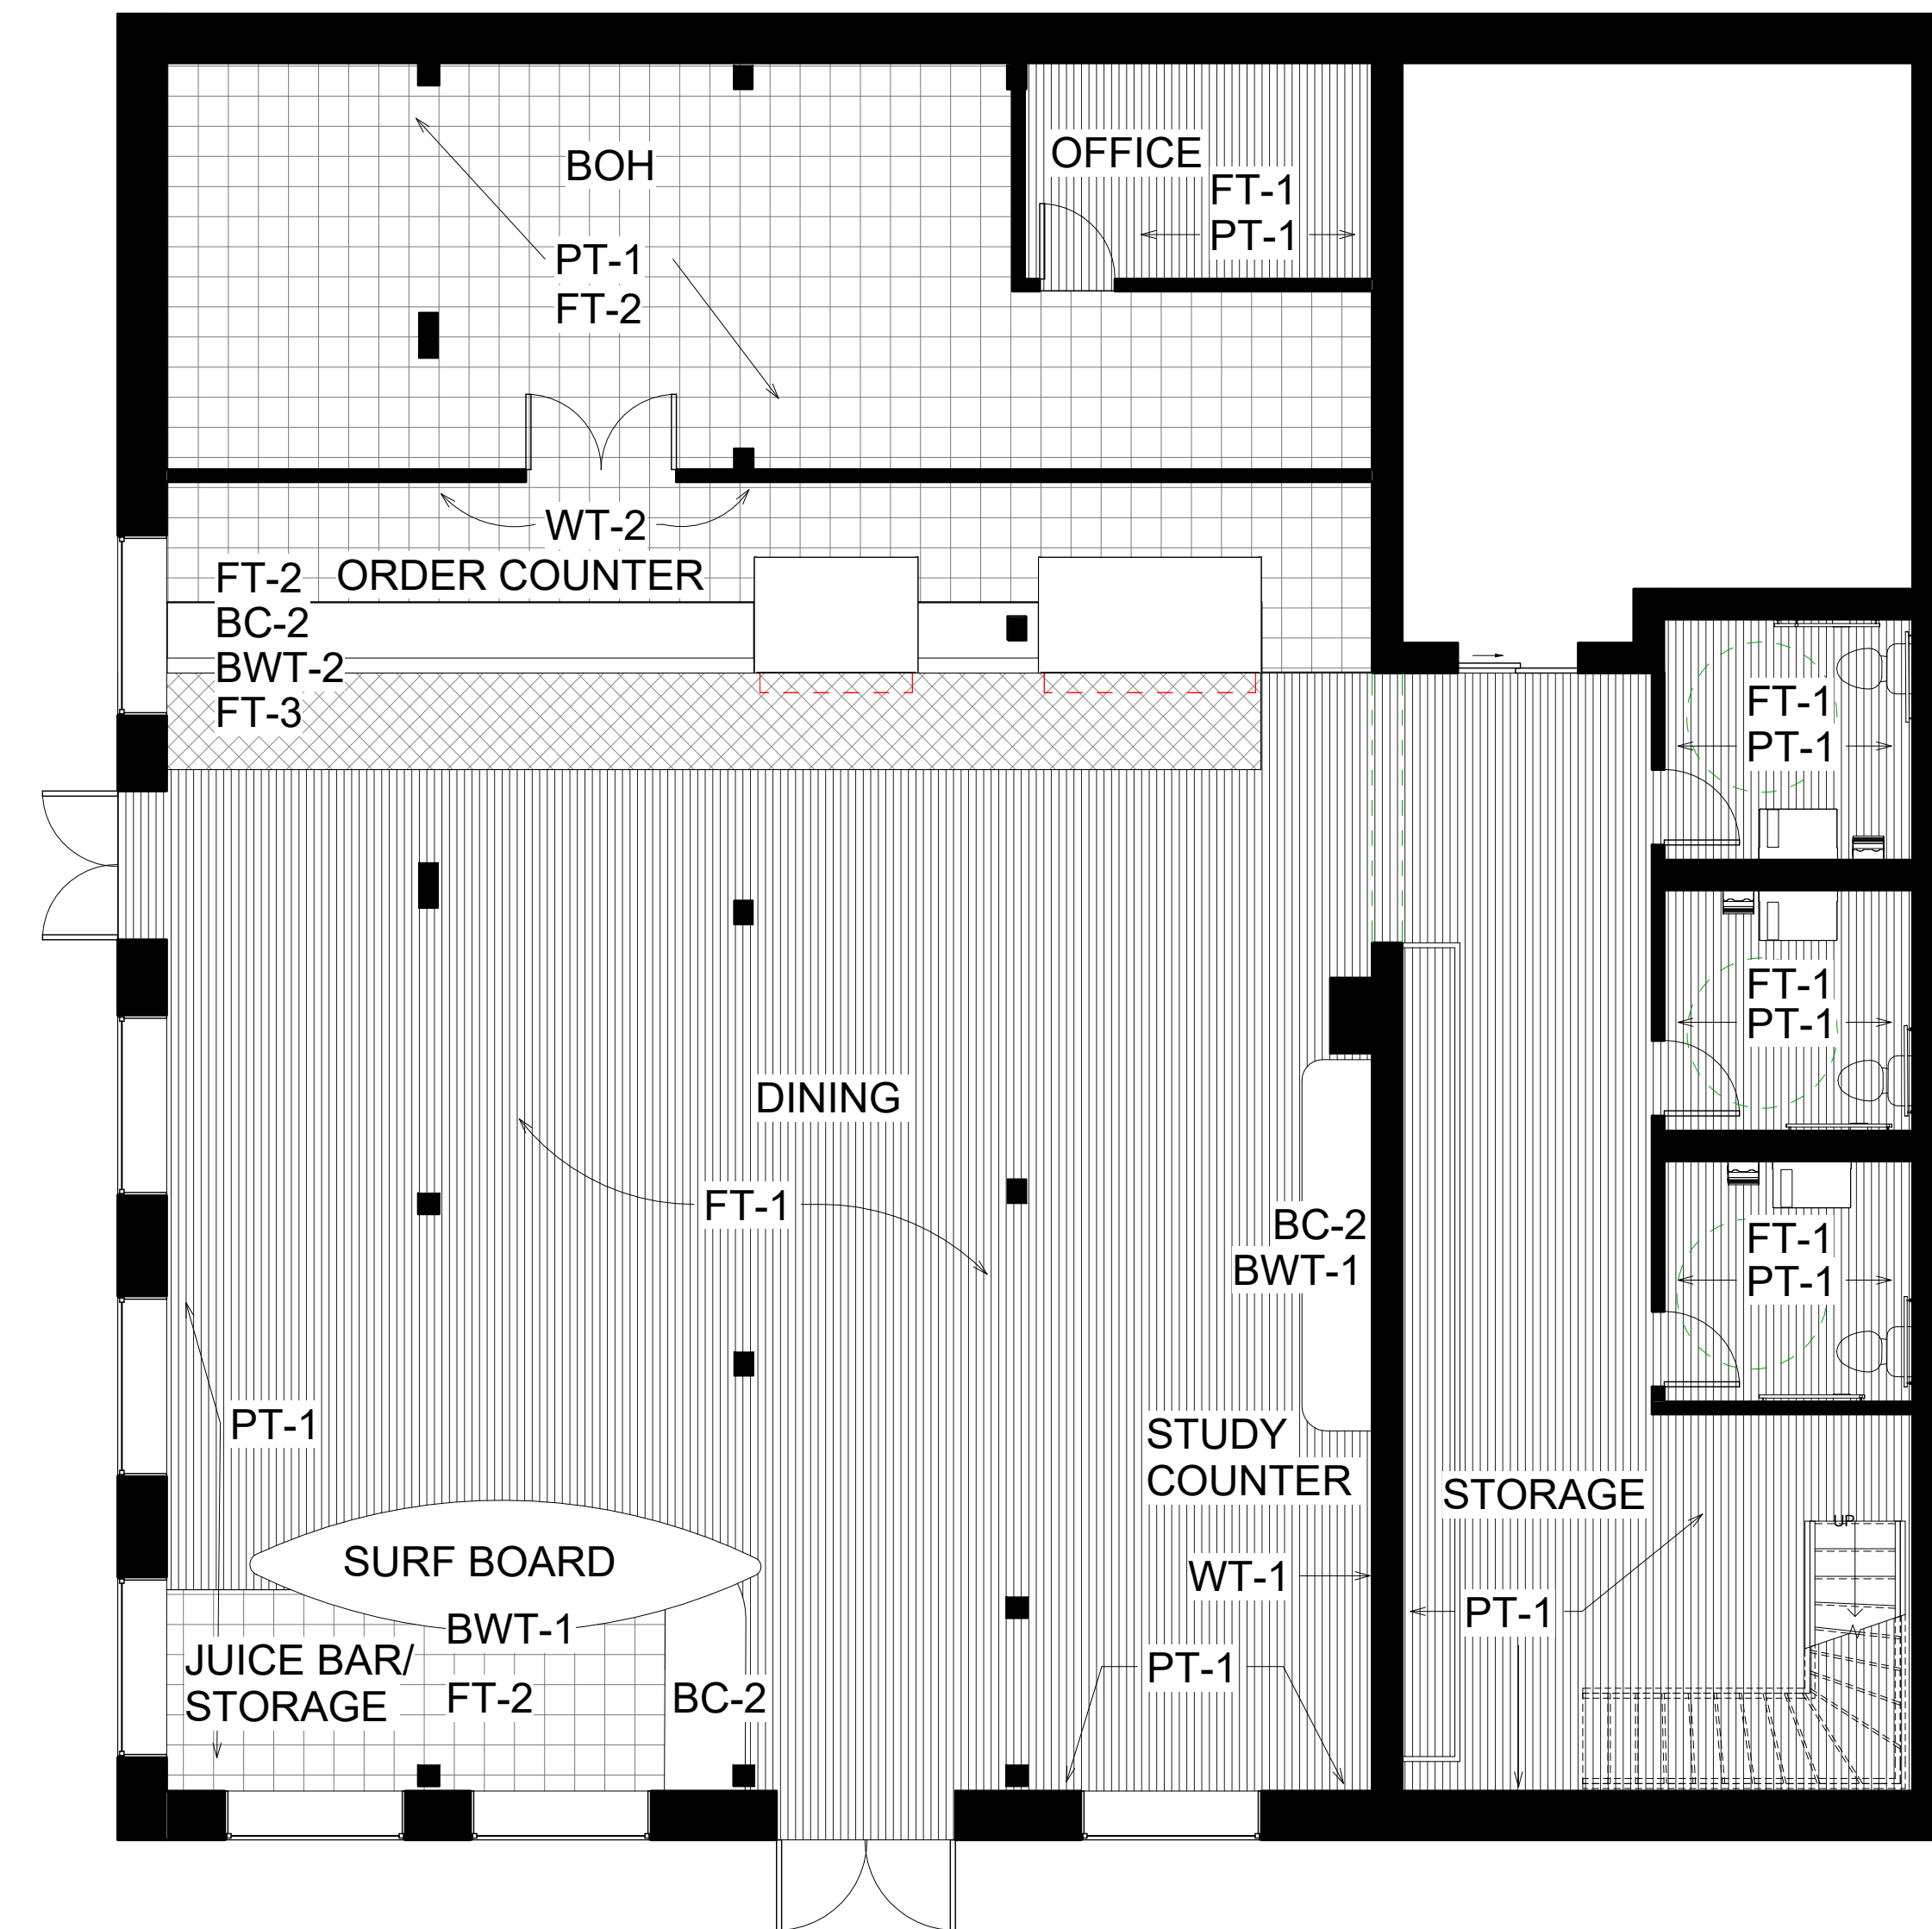

1 First Floor-Finish Plan
 1/4" = 1'-0"


FINISH SCHEDULE

TAG	DESCRIPTION
FT-1	WOOD TILE FLOOR
FT-2	QUARRY TILE FLOOR
FT-3	COSMIC BLUE HEXAGON TILE
BWT-1	LOVE LETTER CERAMIC BAR WALL TILE
BWT-2	COSMIC BLUE HEXAGON BAR WALL TILE
BWT-3	HERRINGBONE GOLD BAR WALL TILE
BWT-4	HEXAGON GRAY BAR WALL TILE
BC-1	CUSTOM SURFBOARD AS COUNTER TOP
BC-2	AMBER COPPER TILE COUNTER
BC-3	LUNA COPPER TILE COUNTER
BC-4	DUSK COPPER TILE COUNTER
PT-1	PAINT
WT-1	MURAL WALLPAPER
WT-2	PORCELAIN MOSAIC TILE WALL
W-1	CUSTOM WOOD SHELVES
M-1	MIRROR
S-1	SURFBOARD HUNG ON WALL
F-1	WINDOW FRAME

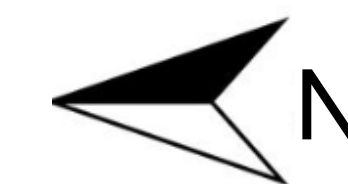



TARTINE

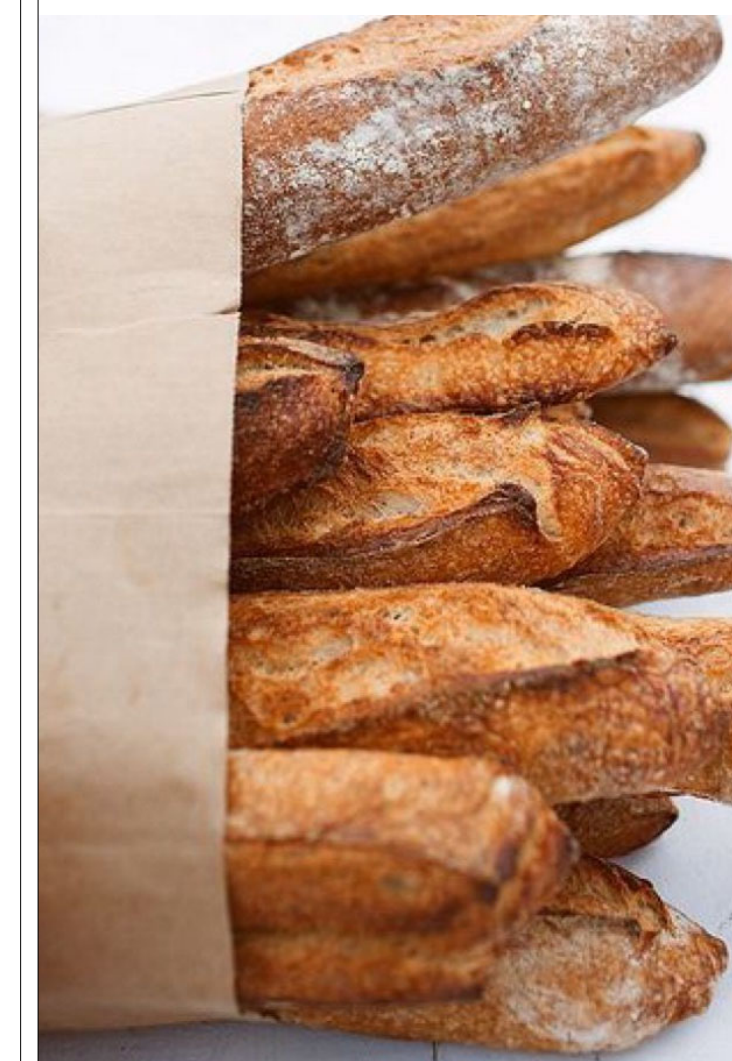

DRAWING INDEX

SHEET #	SHEET NAME
A001	COVER PAGE
A100	FLOOR PLAN- FIRST FLOOR
A101	FLOOR PLAN- SECOND FLOOR
A110	REFLECTED CEILING PLAN- 1 ST FLOOR
A111	REFLECTED CEILING PLAN- 2 ND FLOOR
A120	FINISH PLAN- FIRST FLOOR
A121	FINISH PLAN- SECOND FLOOR
A130	FURNITURE PLAN- FIRST FLOOR
A131	FURNITURE PLAN- SECOND FLOOR
A200	ELEVATIONS
A201	STUDY COUNTER ELEVATION
A202	ADA BATHROOM ELEVATIONS
A300	DETAILS

Chad Robertson

Baked Surf


Finish Plan- 2nd Floor

Project Name Fast Casual Restaurant
 Date November 12, 2018
 Drawn By Author
 Checked By Checker

A121

Scale 1/4" = 1'-0"


11/12/2018 5:45:38 PM

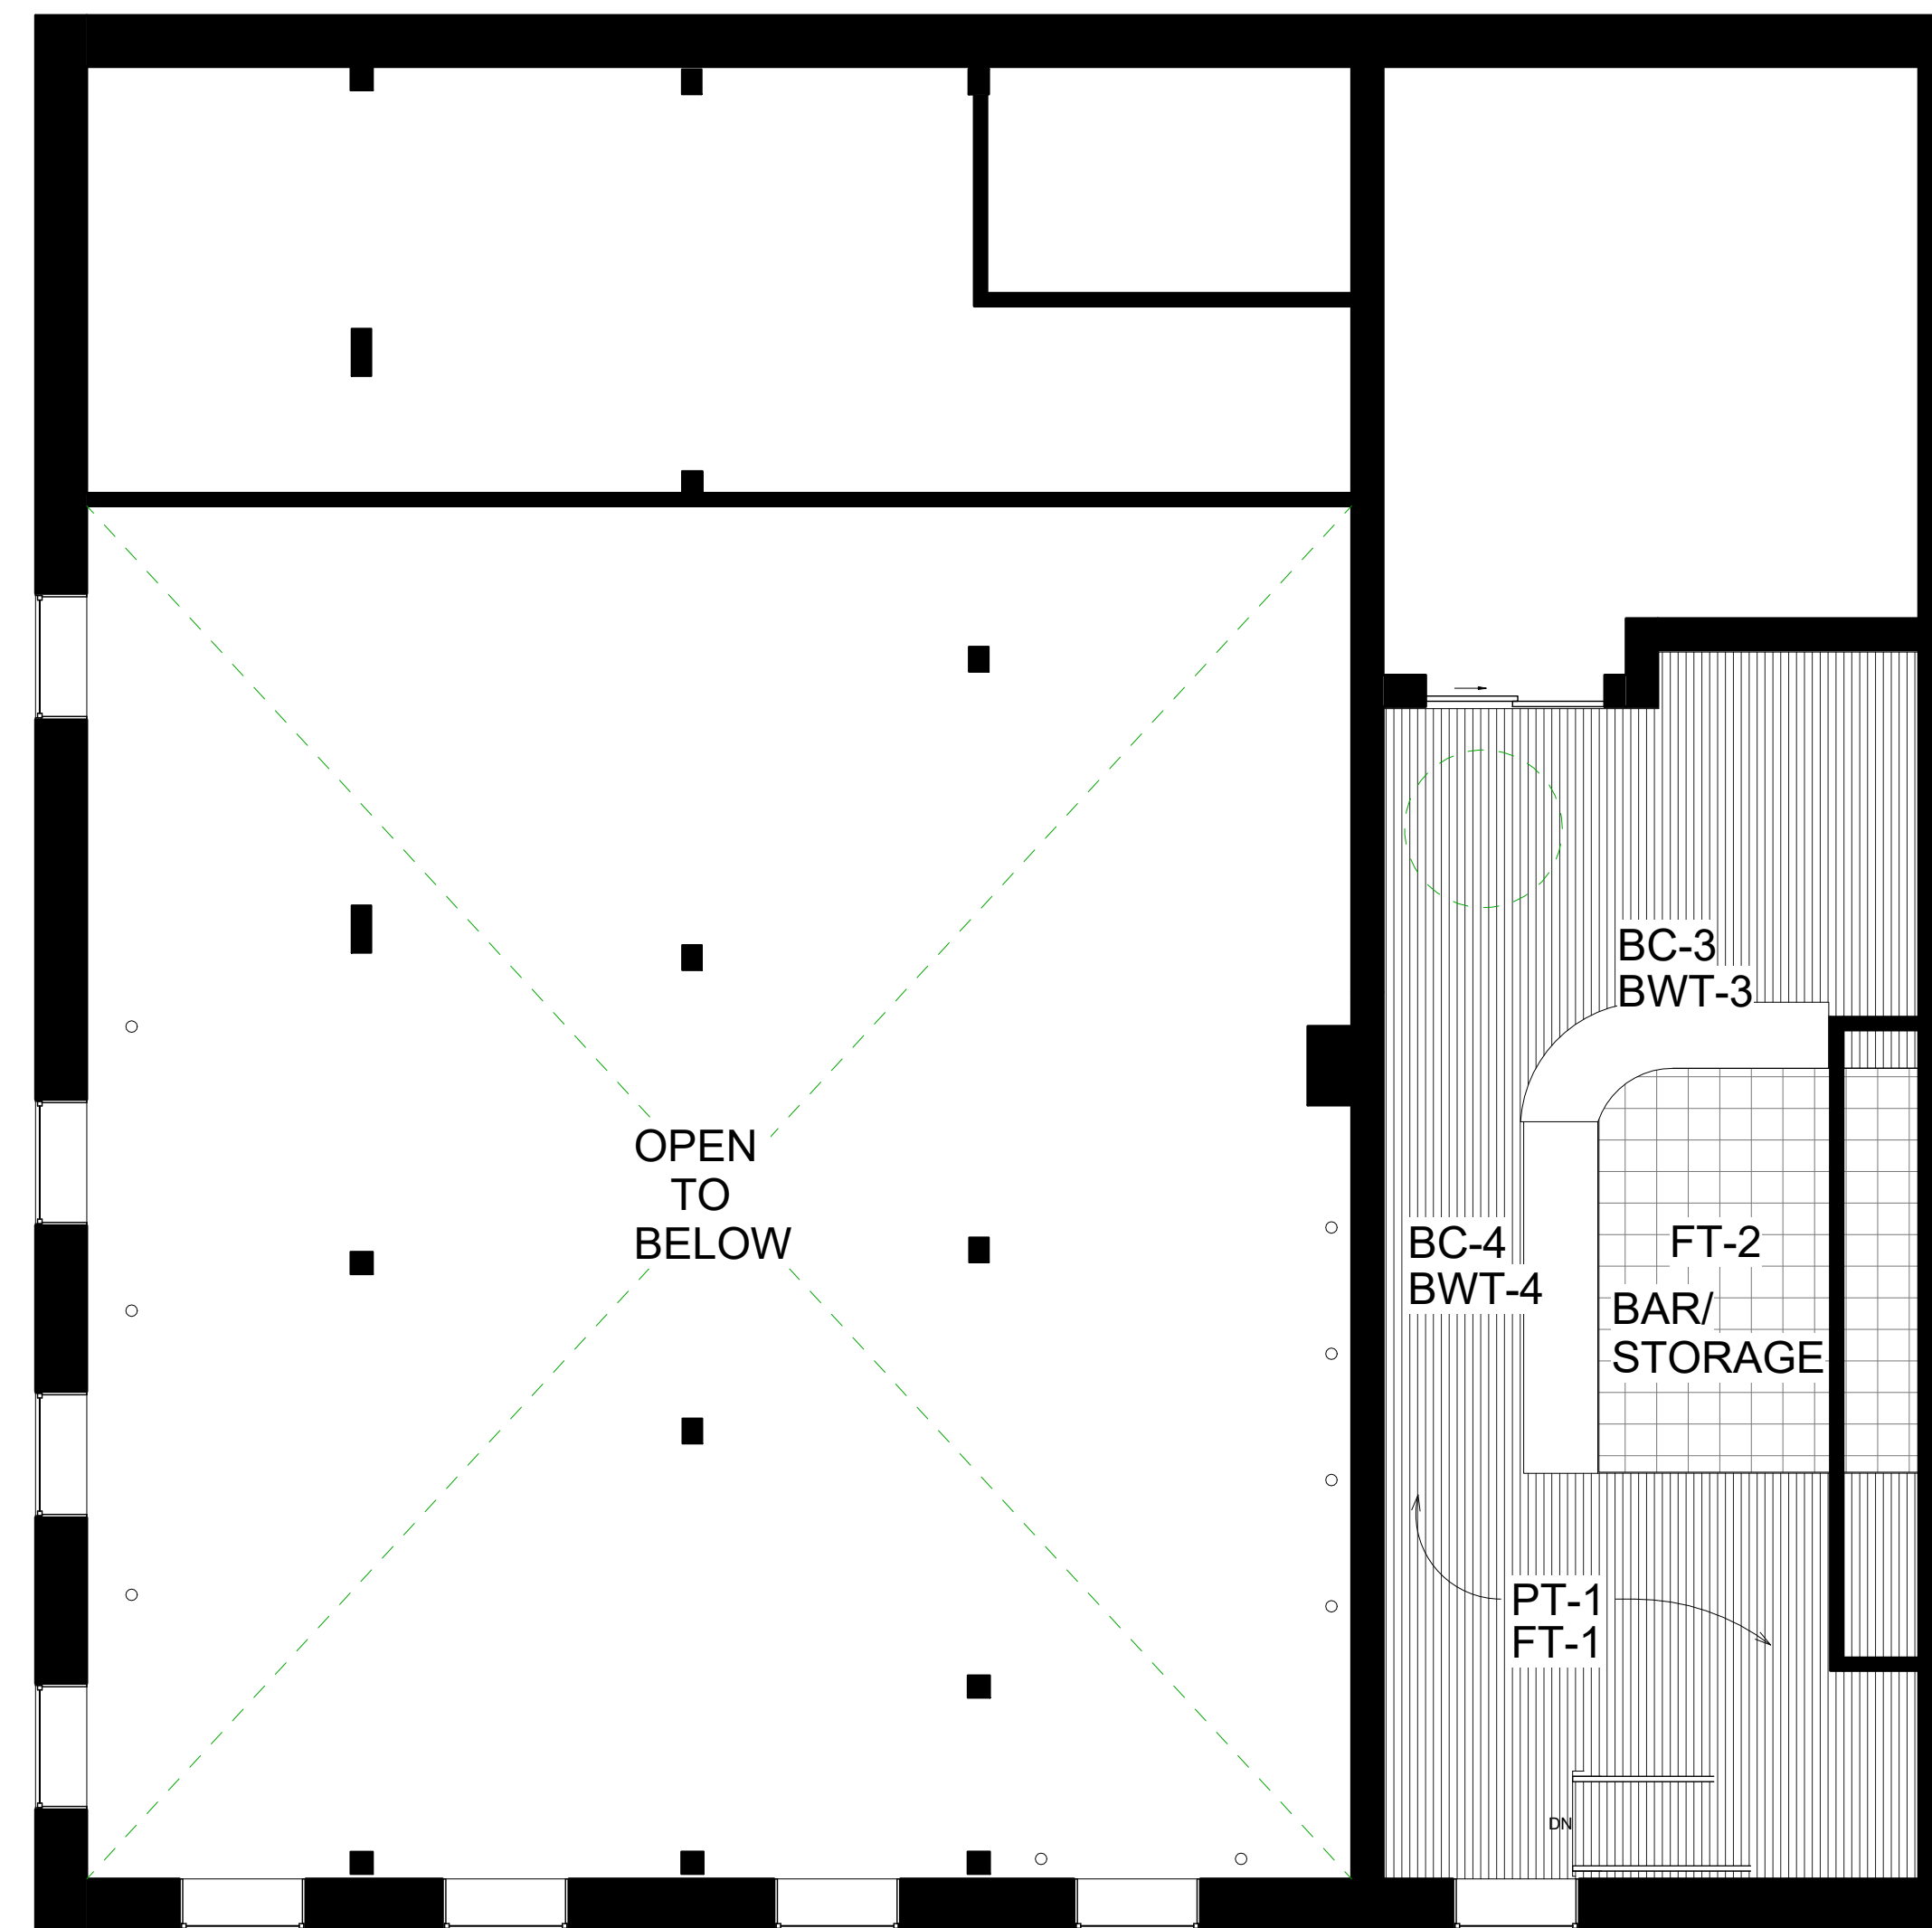

1 Second Floor-Finish Plan
 1/4" = 1'-0"



FINISH SCHEDULE

TAG	DESCRIPTION
FT-1	WOOD TILE FLOOR
FT-2	QUARRY TILE FLOOR
FT-3	COSMIC BLUE HEXAGON TILE
BWT-1	LOVE LETTER CERAMIC BAR WALL TILE
BWT-2	COSMIC BLUE HEXAGON BAR WALL TILE
BWT-3	HERRINGBONE GOLD BAR WALL TILE
BWT-4	HEXAGON GRAY BAR WALL TILE
BC-1	CUSTOM SURFBOARD AS COUNTER TOP
BC-2	AMBER COPPER TILE COUNTER
BC-3	LUNA COPPER TILE COUNTER
BC-4	DUSK COPPER TILE COUNTER
PT-1	PAINT
WT-1	MURAL WALLPAPER
WT-2	PORCELAIN MOSAIC TILE WALL
W-1	CUSTOM WOOD SHELVES
M-1	MIRROR
S-1	SURFBOARD HUNG ON WALL
F-1	WINDOW FRAME

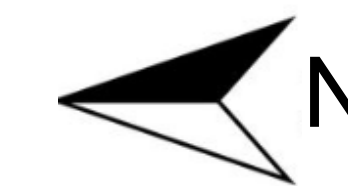



TARTINE

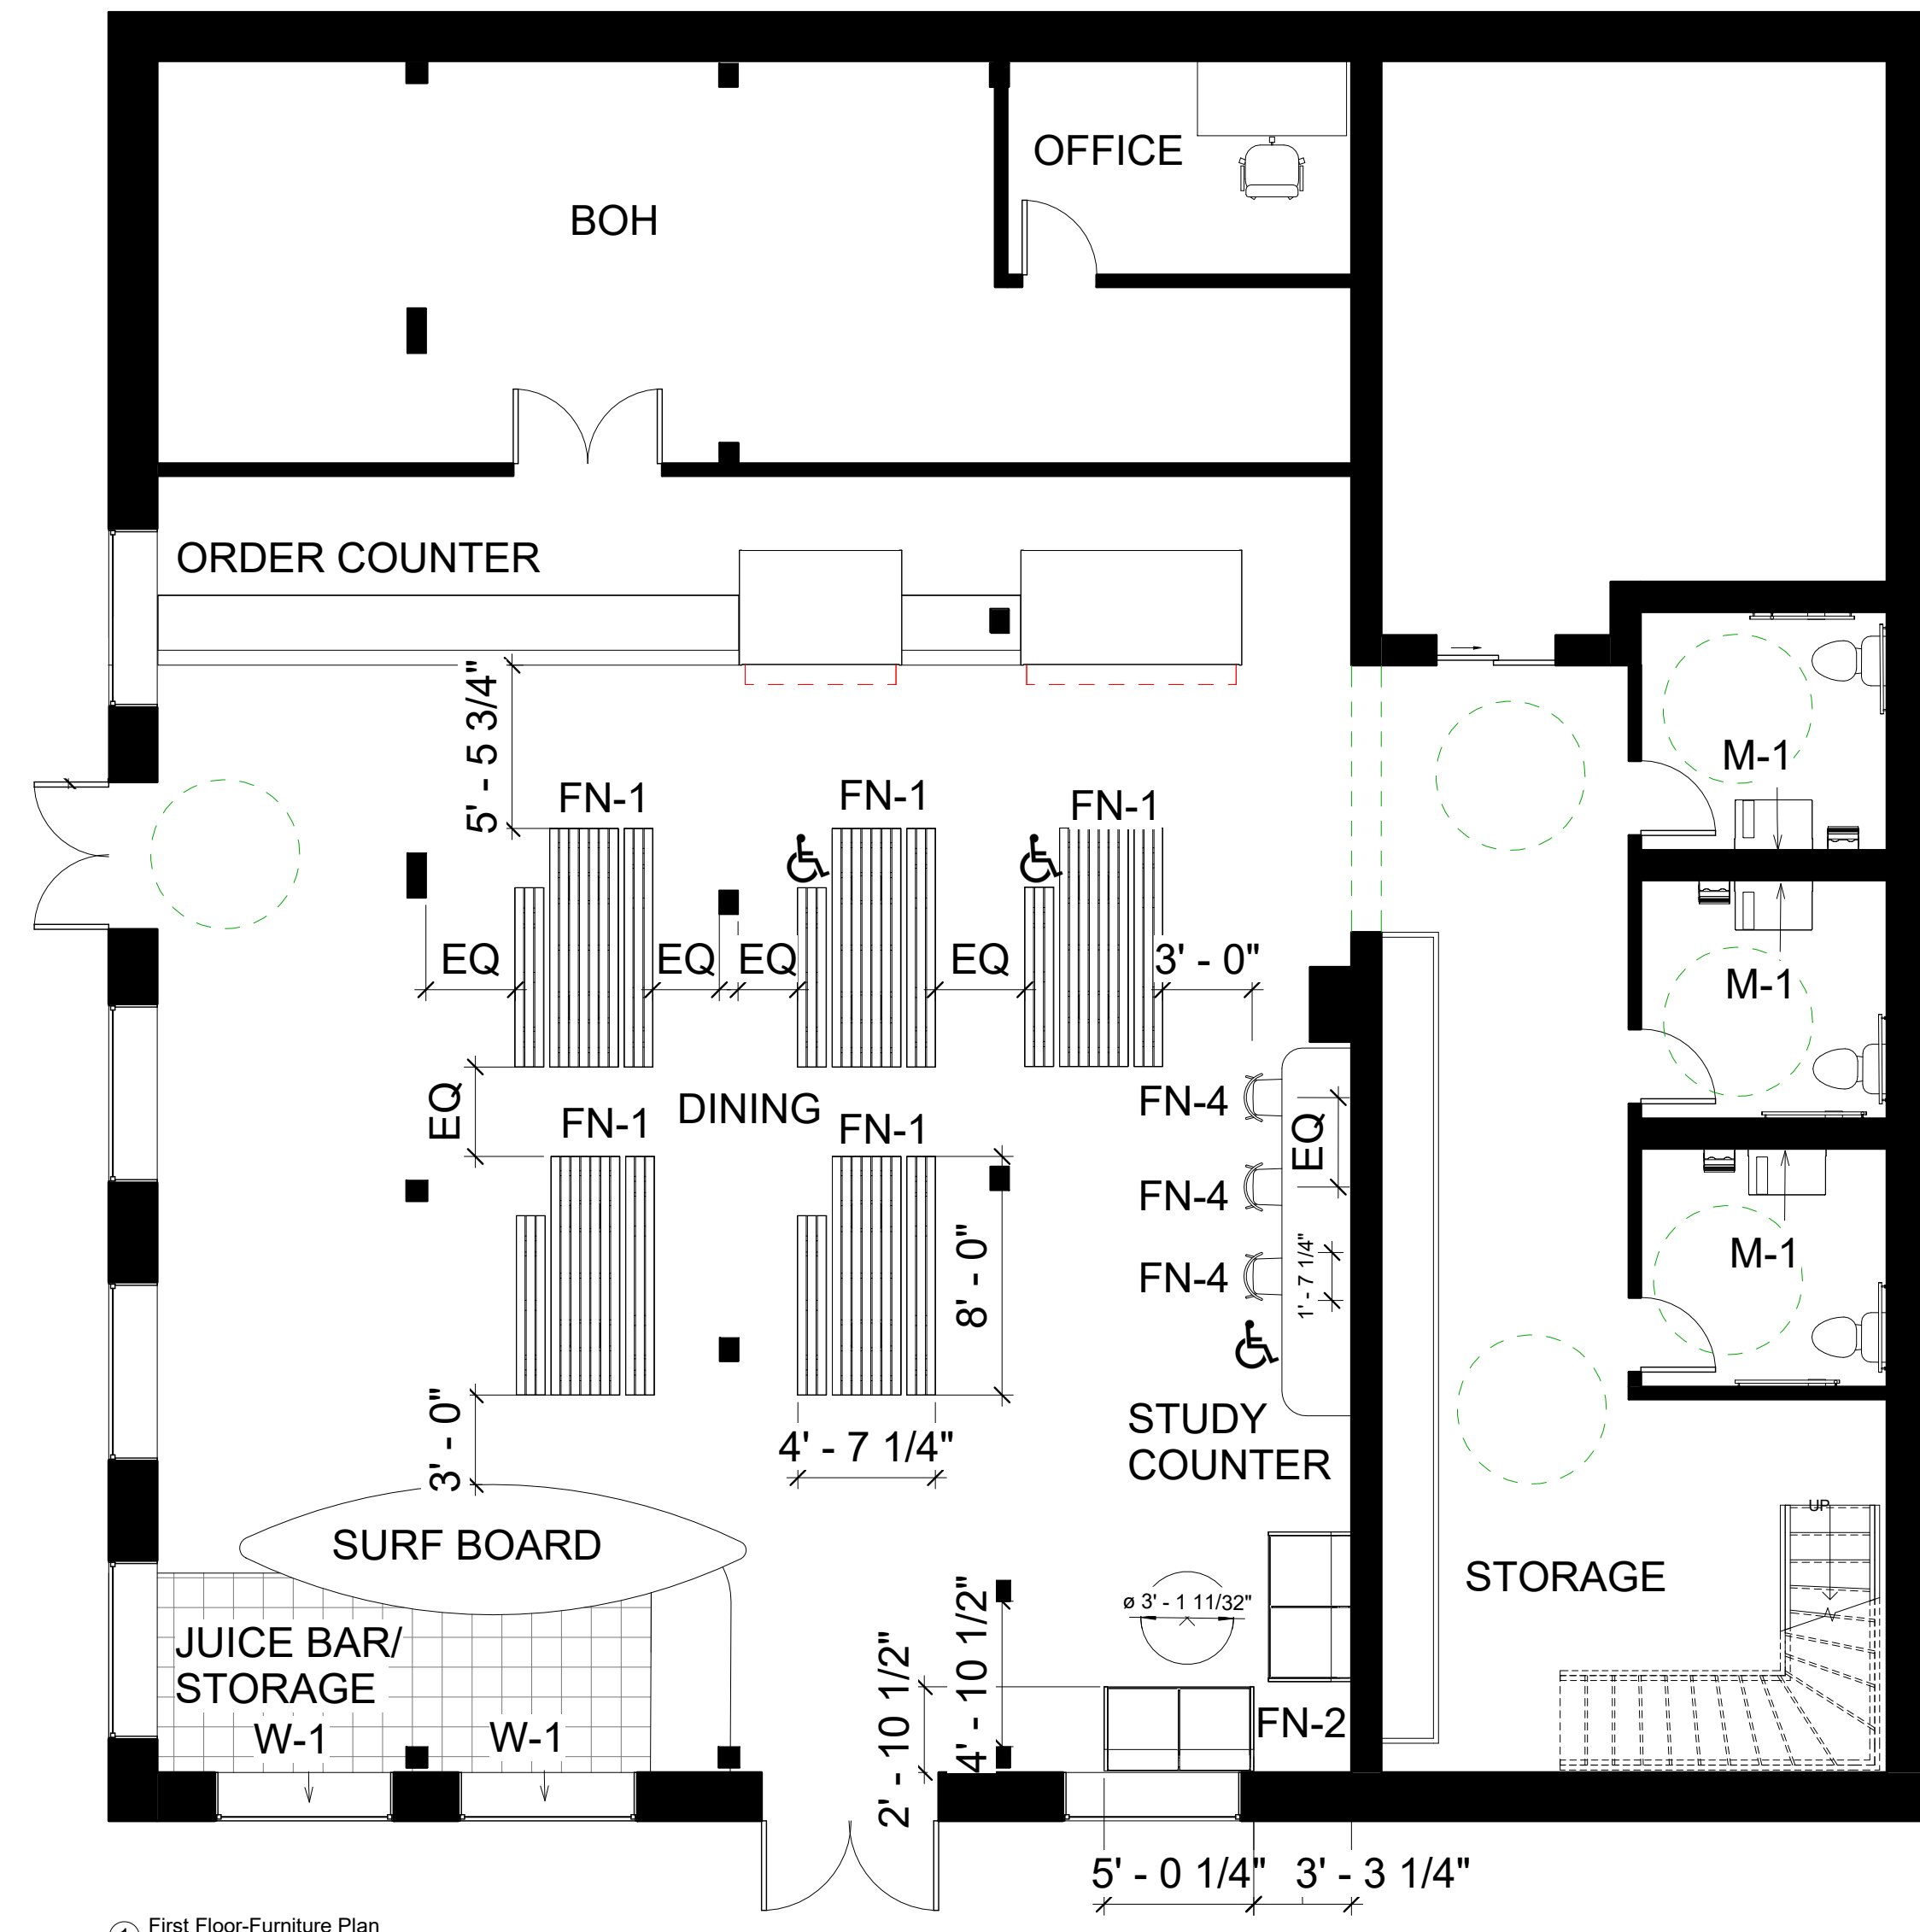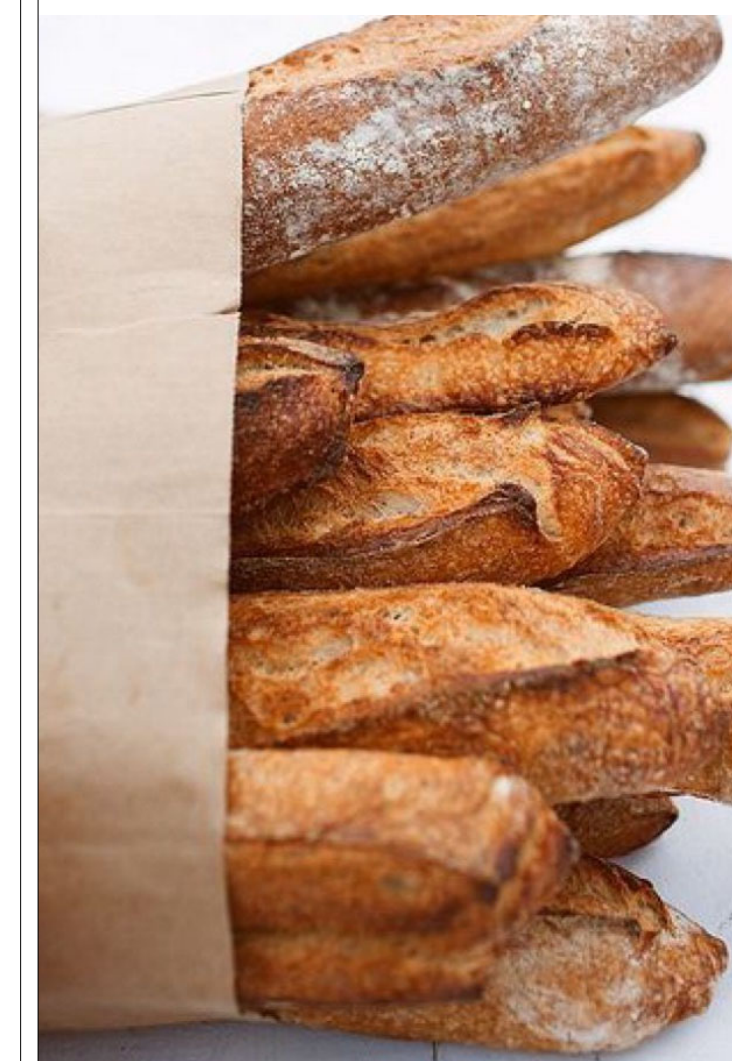

1 First Floor-Furniture Plan
1/4" = 1'-0"

DRAWING INDEX

SHEET #	SHEET NAME
A001	COVER PAGE
A100	FLOOR PLAN- FIRST FLOOR
A101	FLOOR PLAN- SECOND FLOOR
A110	REFLECTED CEILING PLAN- 1 ST FLOOR
A111	REFLECTED CEILING PLAN- 2 ND FLOOR
A120	FINISH PLAN- FIRST FLOOR
A121	FINISH PLAN- SECOND FLOOR
A130	FURNITURE PLAN- FIRST FLOOR
A131	FURNITURE PLAN- SECOND FLOOR
A200	ELEVATIONS
A201	STUDY COUNTER ELEVATION
A202	ADA BATHROOM ELEVATIONS
A300	DETAILS

Chad Robertson


Baked Surf

Furniture Plan- 1st Floor

Project Name Fast Casual Restaurant
Date November 12, 2018
Drawn By Alex Copp
Checked By Professor Duyn

A130



Scale 1/4" = 1'-0"

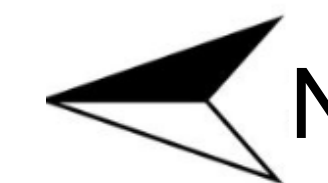

11/12/2018 5:46:13 PM



TARTINE

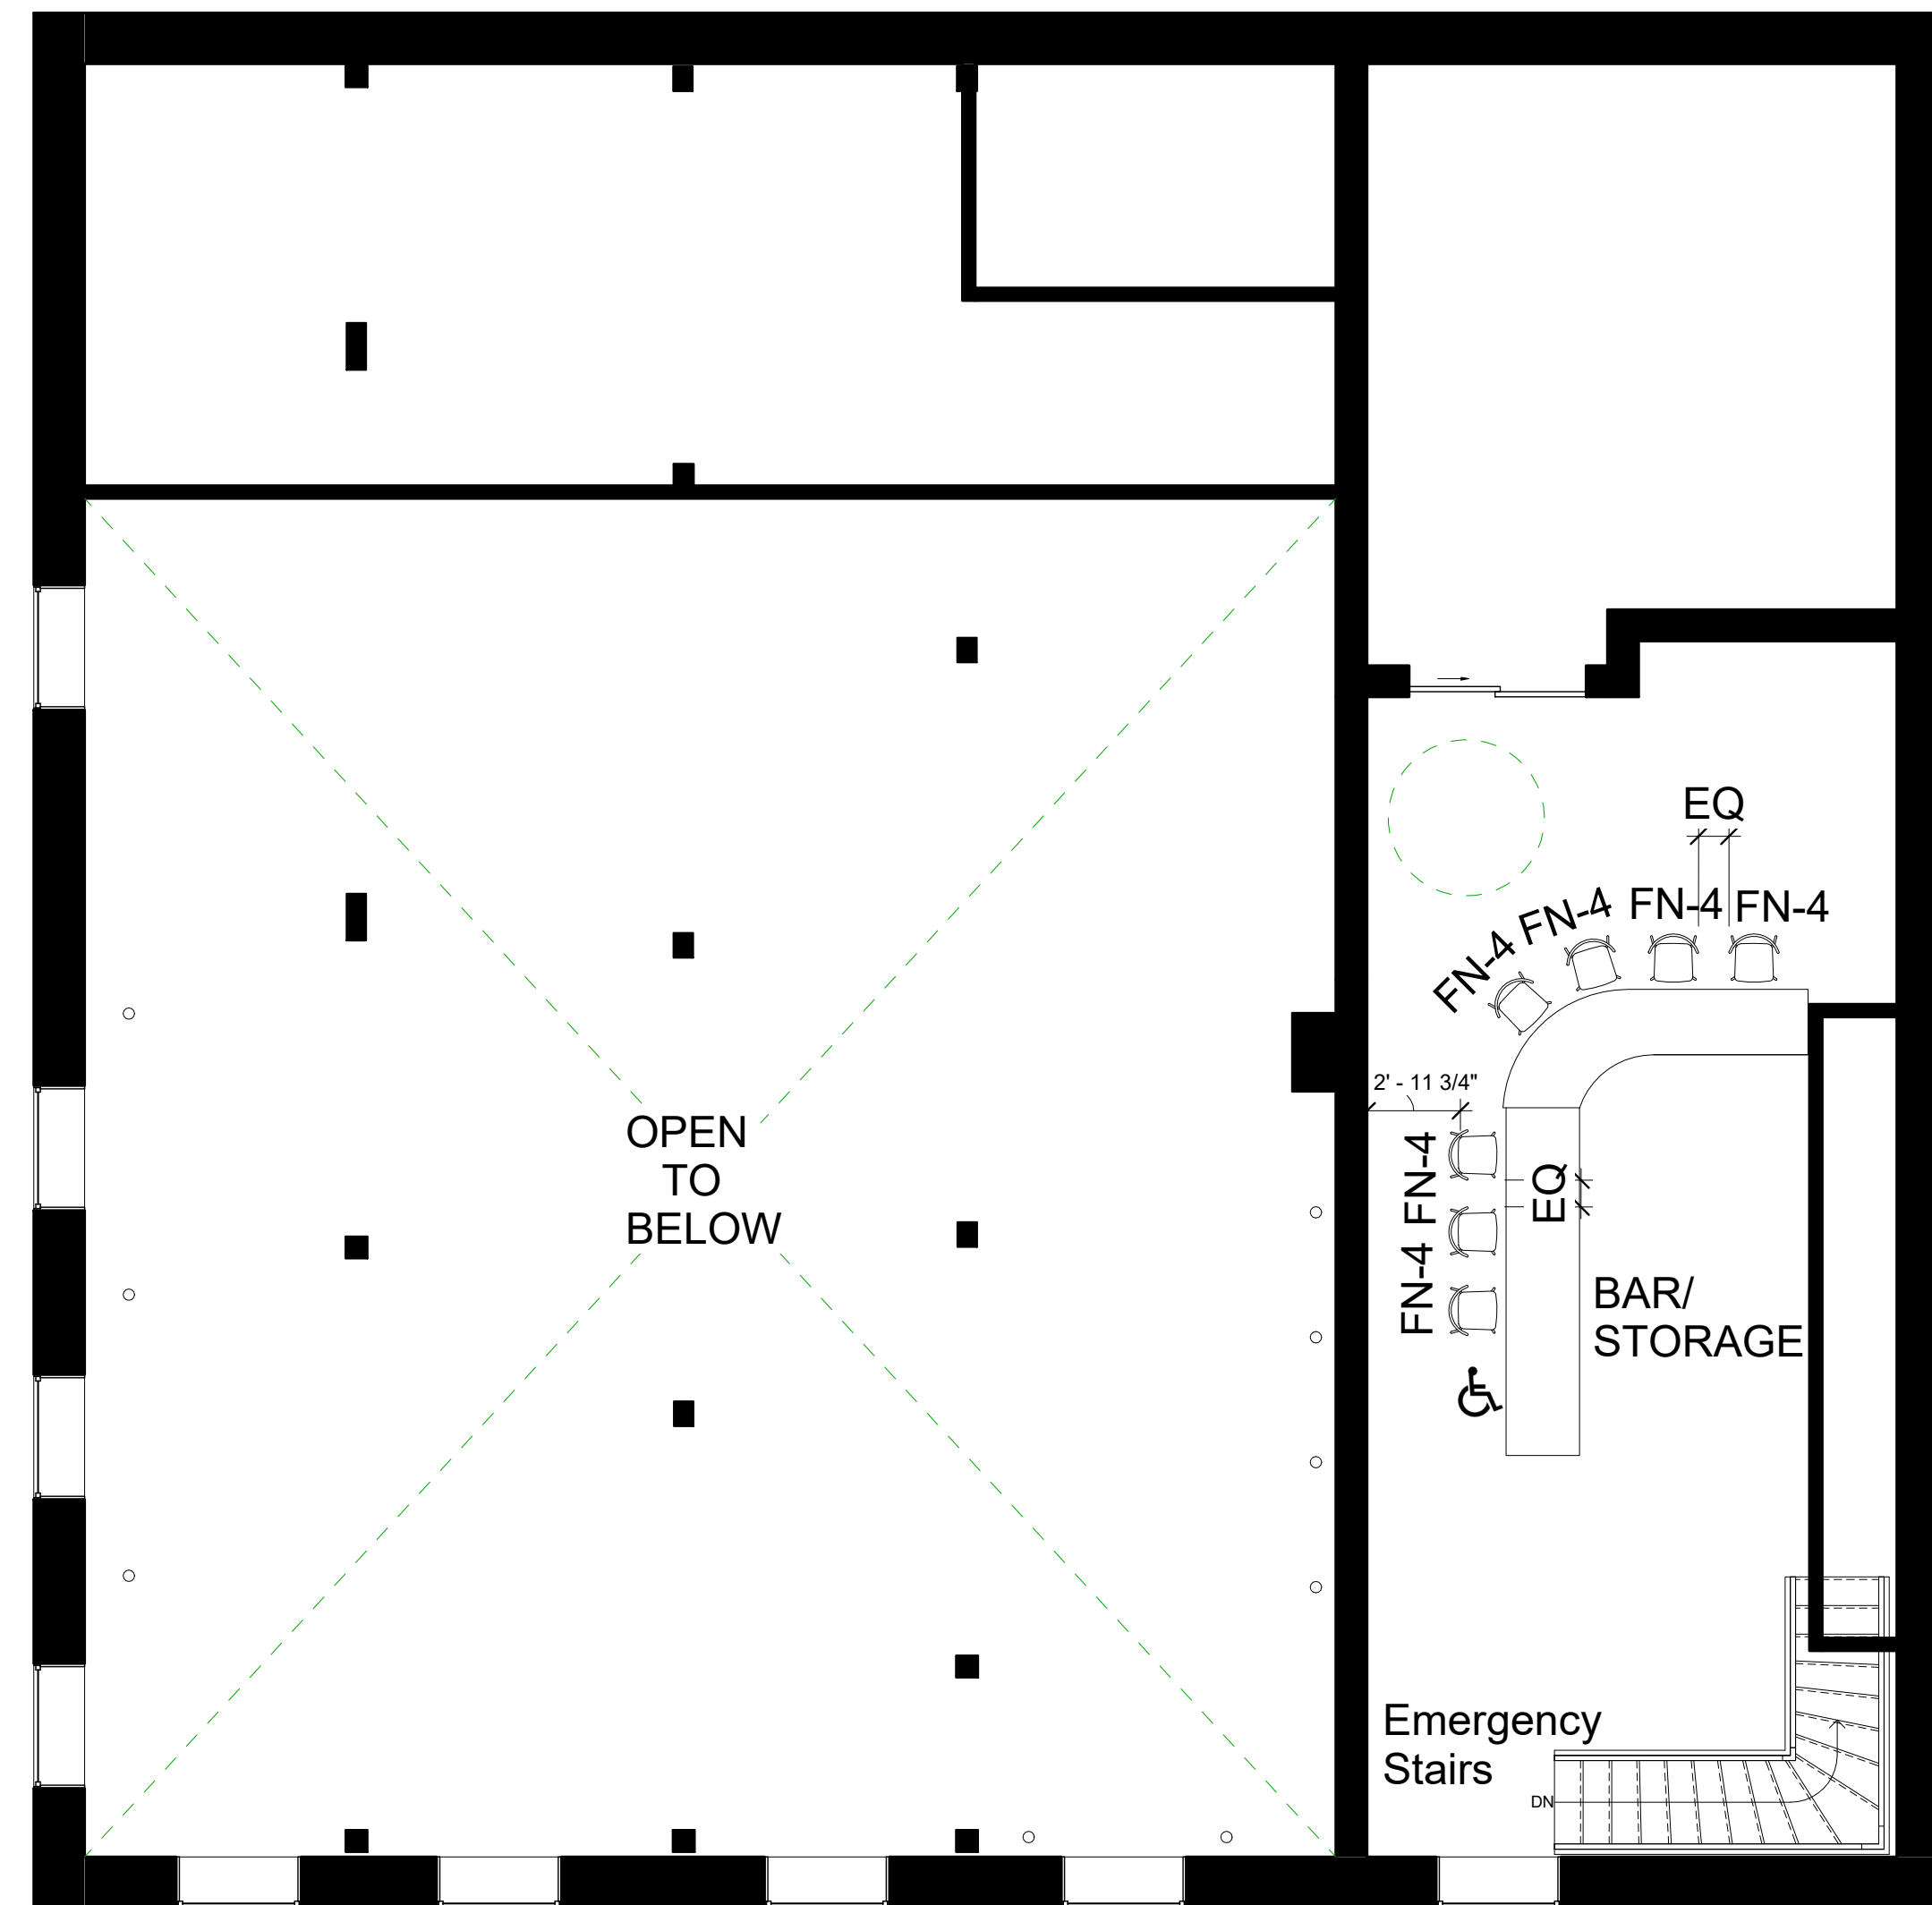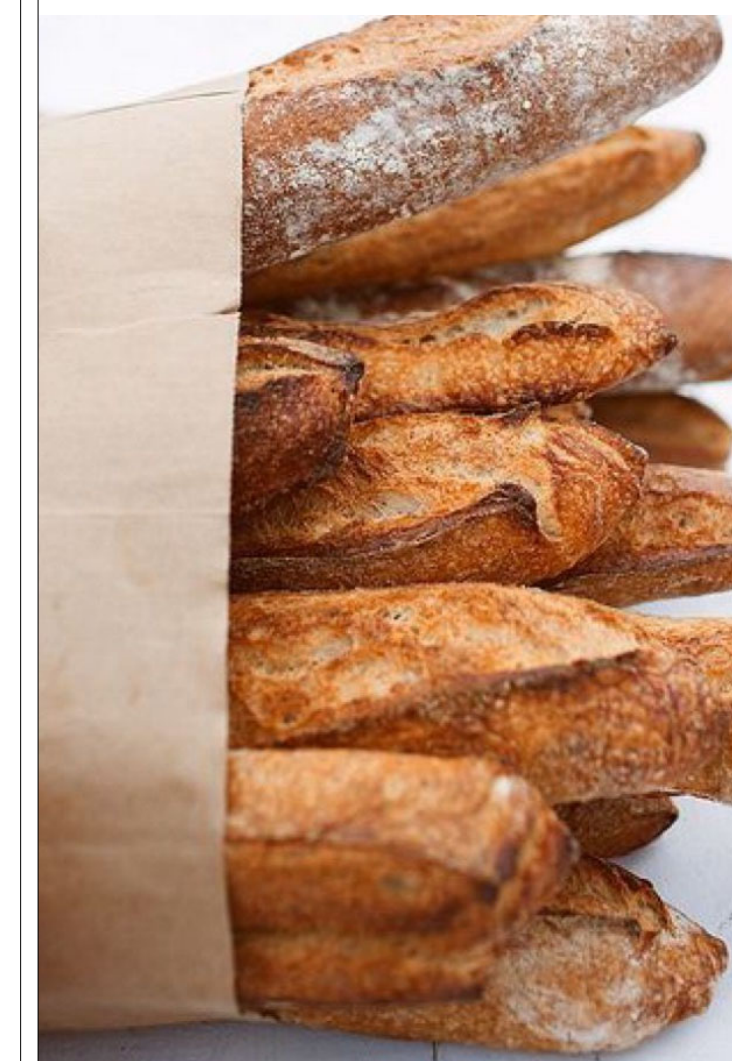

1 Second Floor-Furniture Plan
1/4" = 1'-0"

DRAWING INDEX

SHEET #	SHEET NAME
A001	COVER PAGE
A100	FLOOR PLAN- FIRST FLOOR
A101	FLOOR PLAN- SECOND FLOOR
A110	REFLECTED CEILING PLAN- 1 ST FLOOR
A111	REFLECTED CEILING PLAN- 2 ND FLOOR
A120	FINISH PLAN- FIRST FLOOR
A121	FINISH PLAN- SECOND FLOOR
A130	FURNITURE PLAN- FIRST FLOOR
A131	FURNITURE PLAN- SECOND FLOOR
A200	ELEVATIONS
A201	STUDY COUNTER ELEVATION
A202	ADA BATHROOM ELEVATIONS
A300	DETAILS

Chad Robertson

Baked Surf

Furniture Plan- 2nd Floor

Project Name	Fast Casual Restaurant
Date	November 12, 2018
Drawn By	Author
Checked By	Checker

A131


Scale 1/4" = 1'-0"



11/12/2018 5:46:35 PM



TARTINE

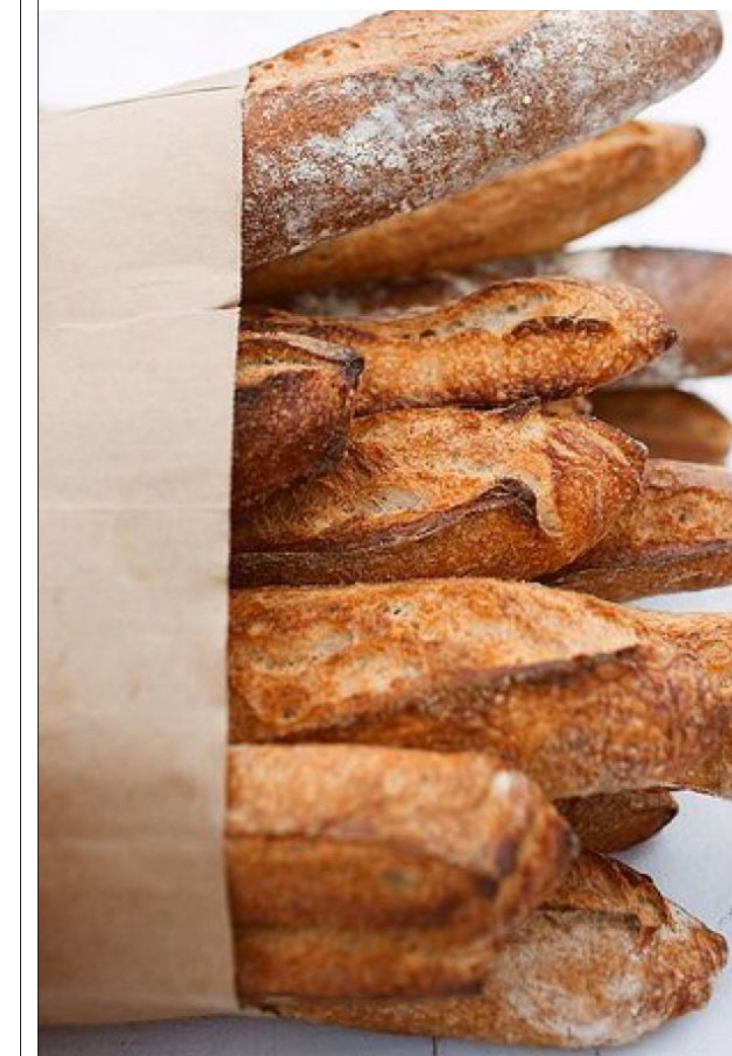

DRAWING INDEX

SHEET #	SHEET NAME
A001	COVER PAGE
A100	FLOOR PLAN- FIRST FLOOR
A101	FLOOR PLAN- SECOND FLOOR
A110	REFLECTED CEILING PLAN- 1 ST FLOOR
A111	REFLECTED CEILING PLAN- 2 ND FLOOR
A120	FINISH PLAN- FIRST FLOOR
A121	FINISH PLAN- SECOND FLOOR
A130	FURNITURE PLAN- FIRST FLOOR
A131	FURNITURE PLAN- SECOND FLOOR
A200	ELEVATIONS
A201	STUDY COUNTER ELEVATION
A202	ADA BATHROOM ELEVATIONS
A300	DETAILS

Chad Robertson


Baked Surf
Elevations

Project Name Fast Casual Restaurant
Date November 12, 2018
Drawn By Alex Copp
Checked By Professor Duyn


A200

Scale 1/2" = 1'-0"

11/12/2018 5:47:02 PM

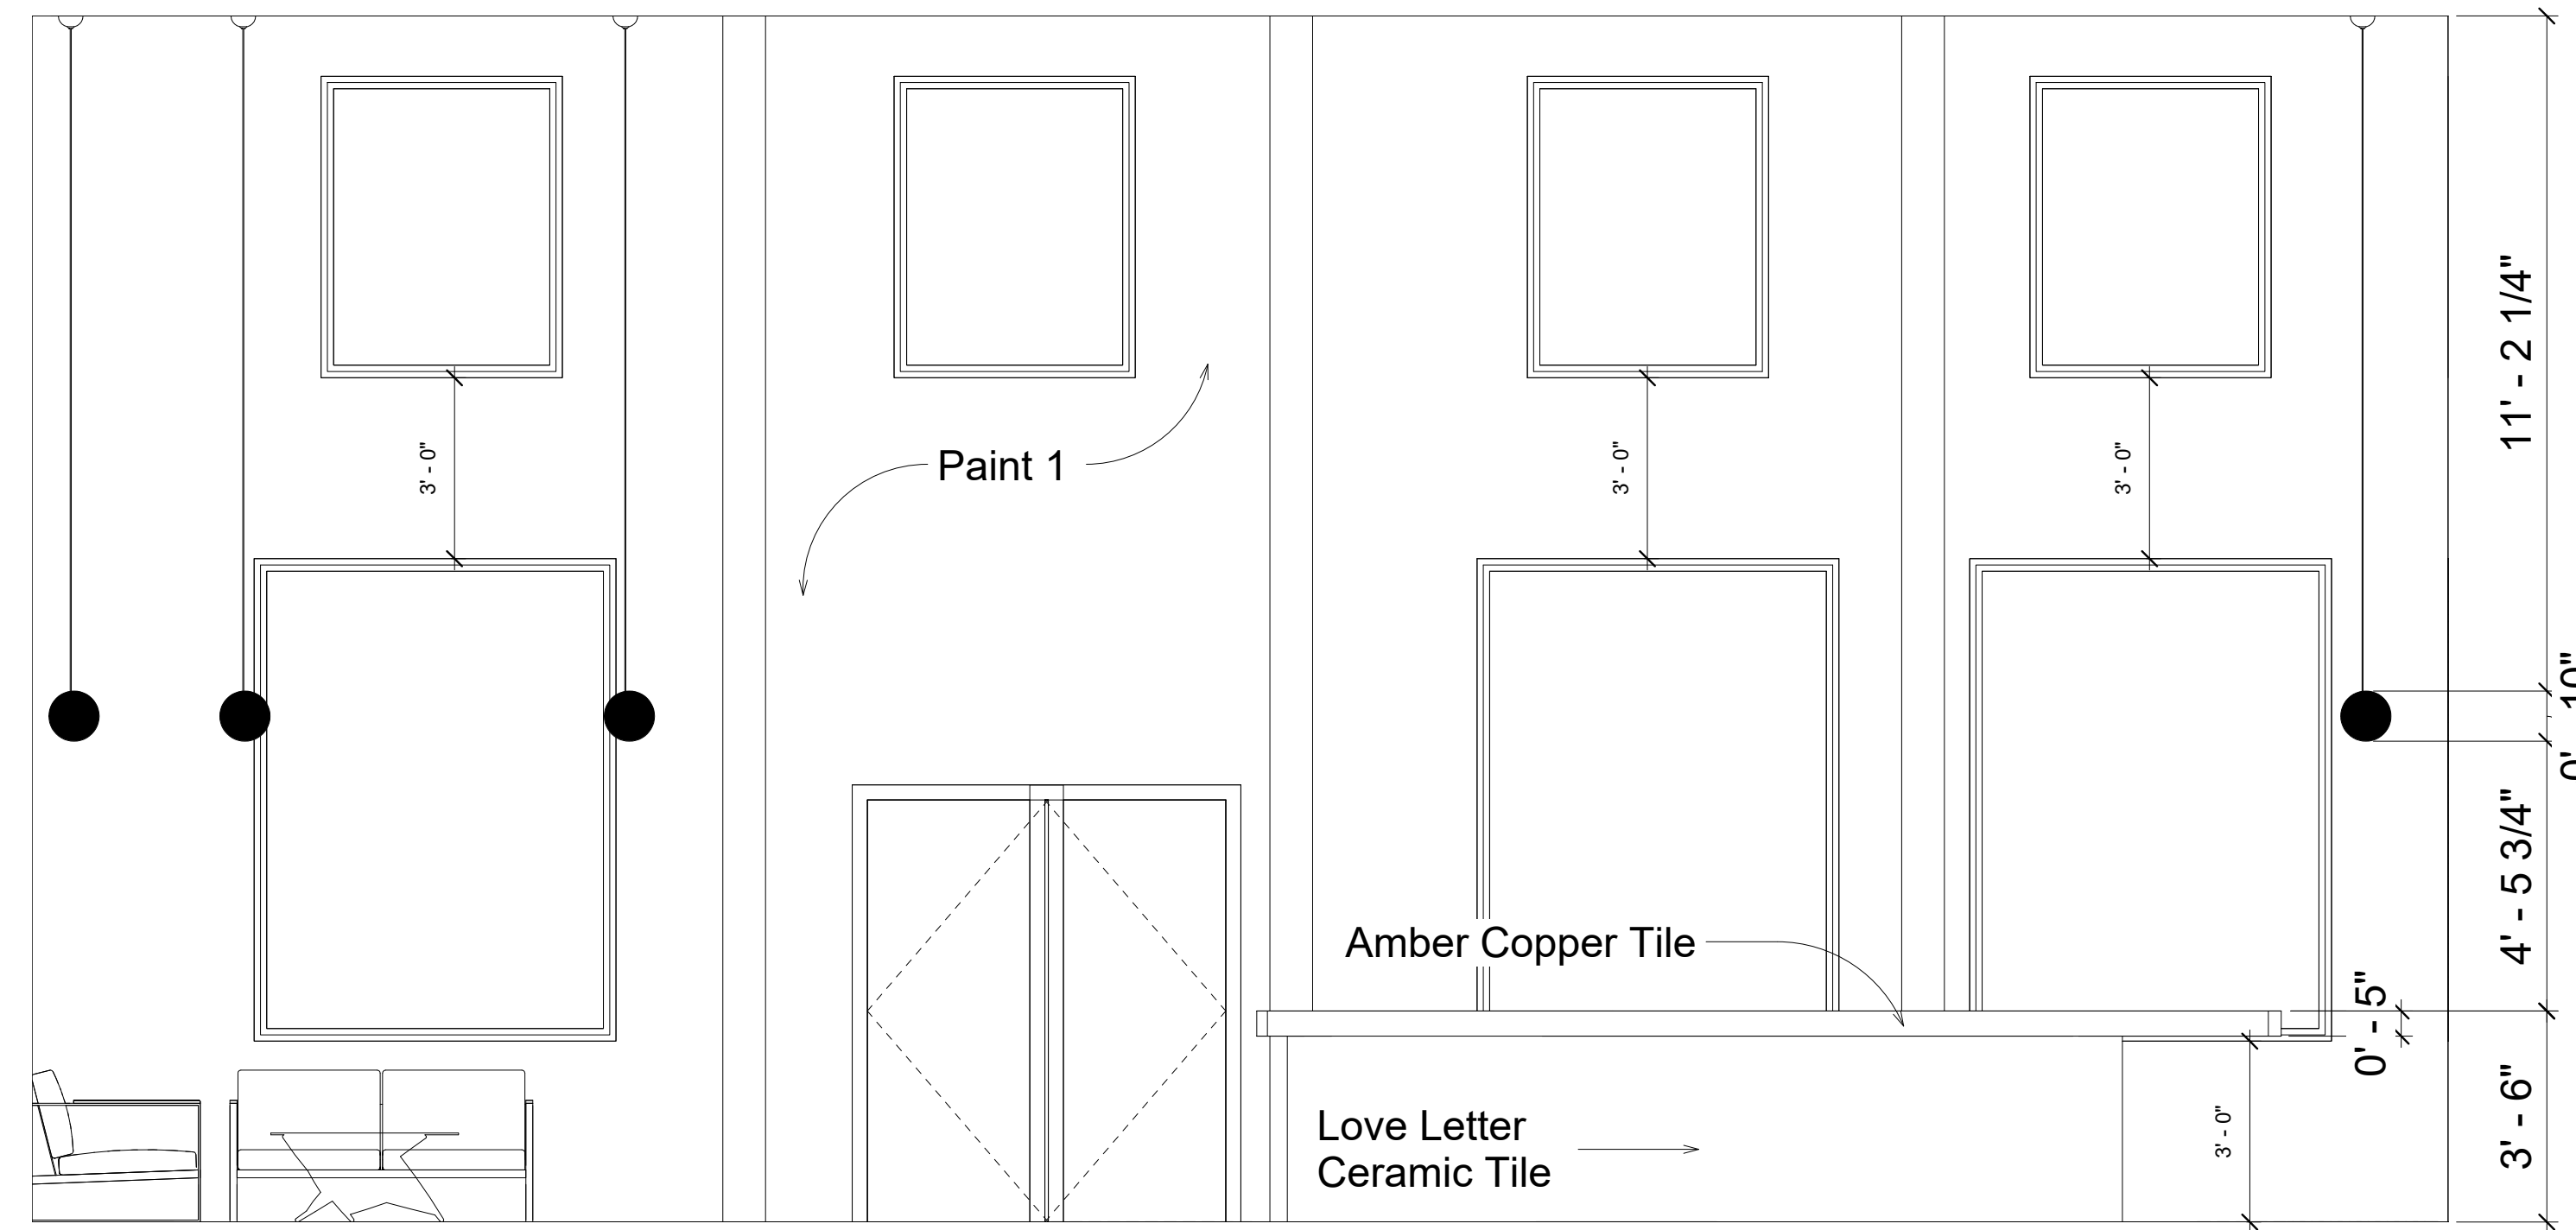


③ Juice Bar
1/2" = 1'-0"

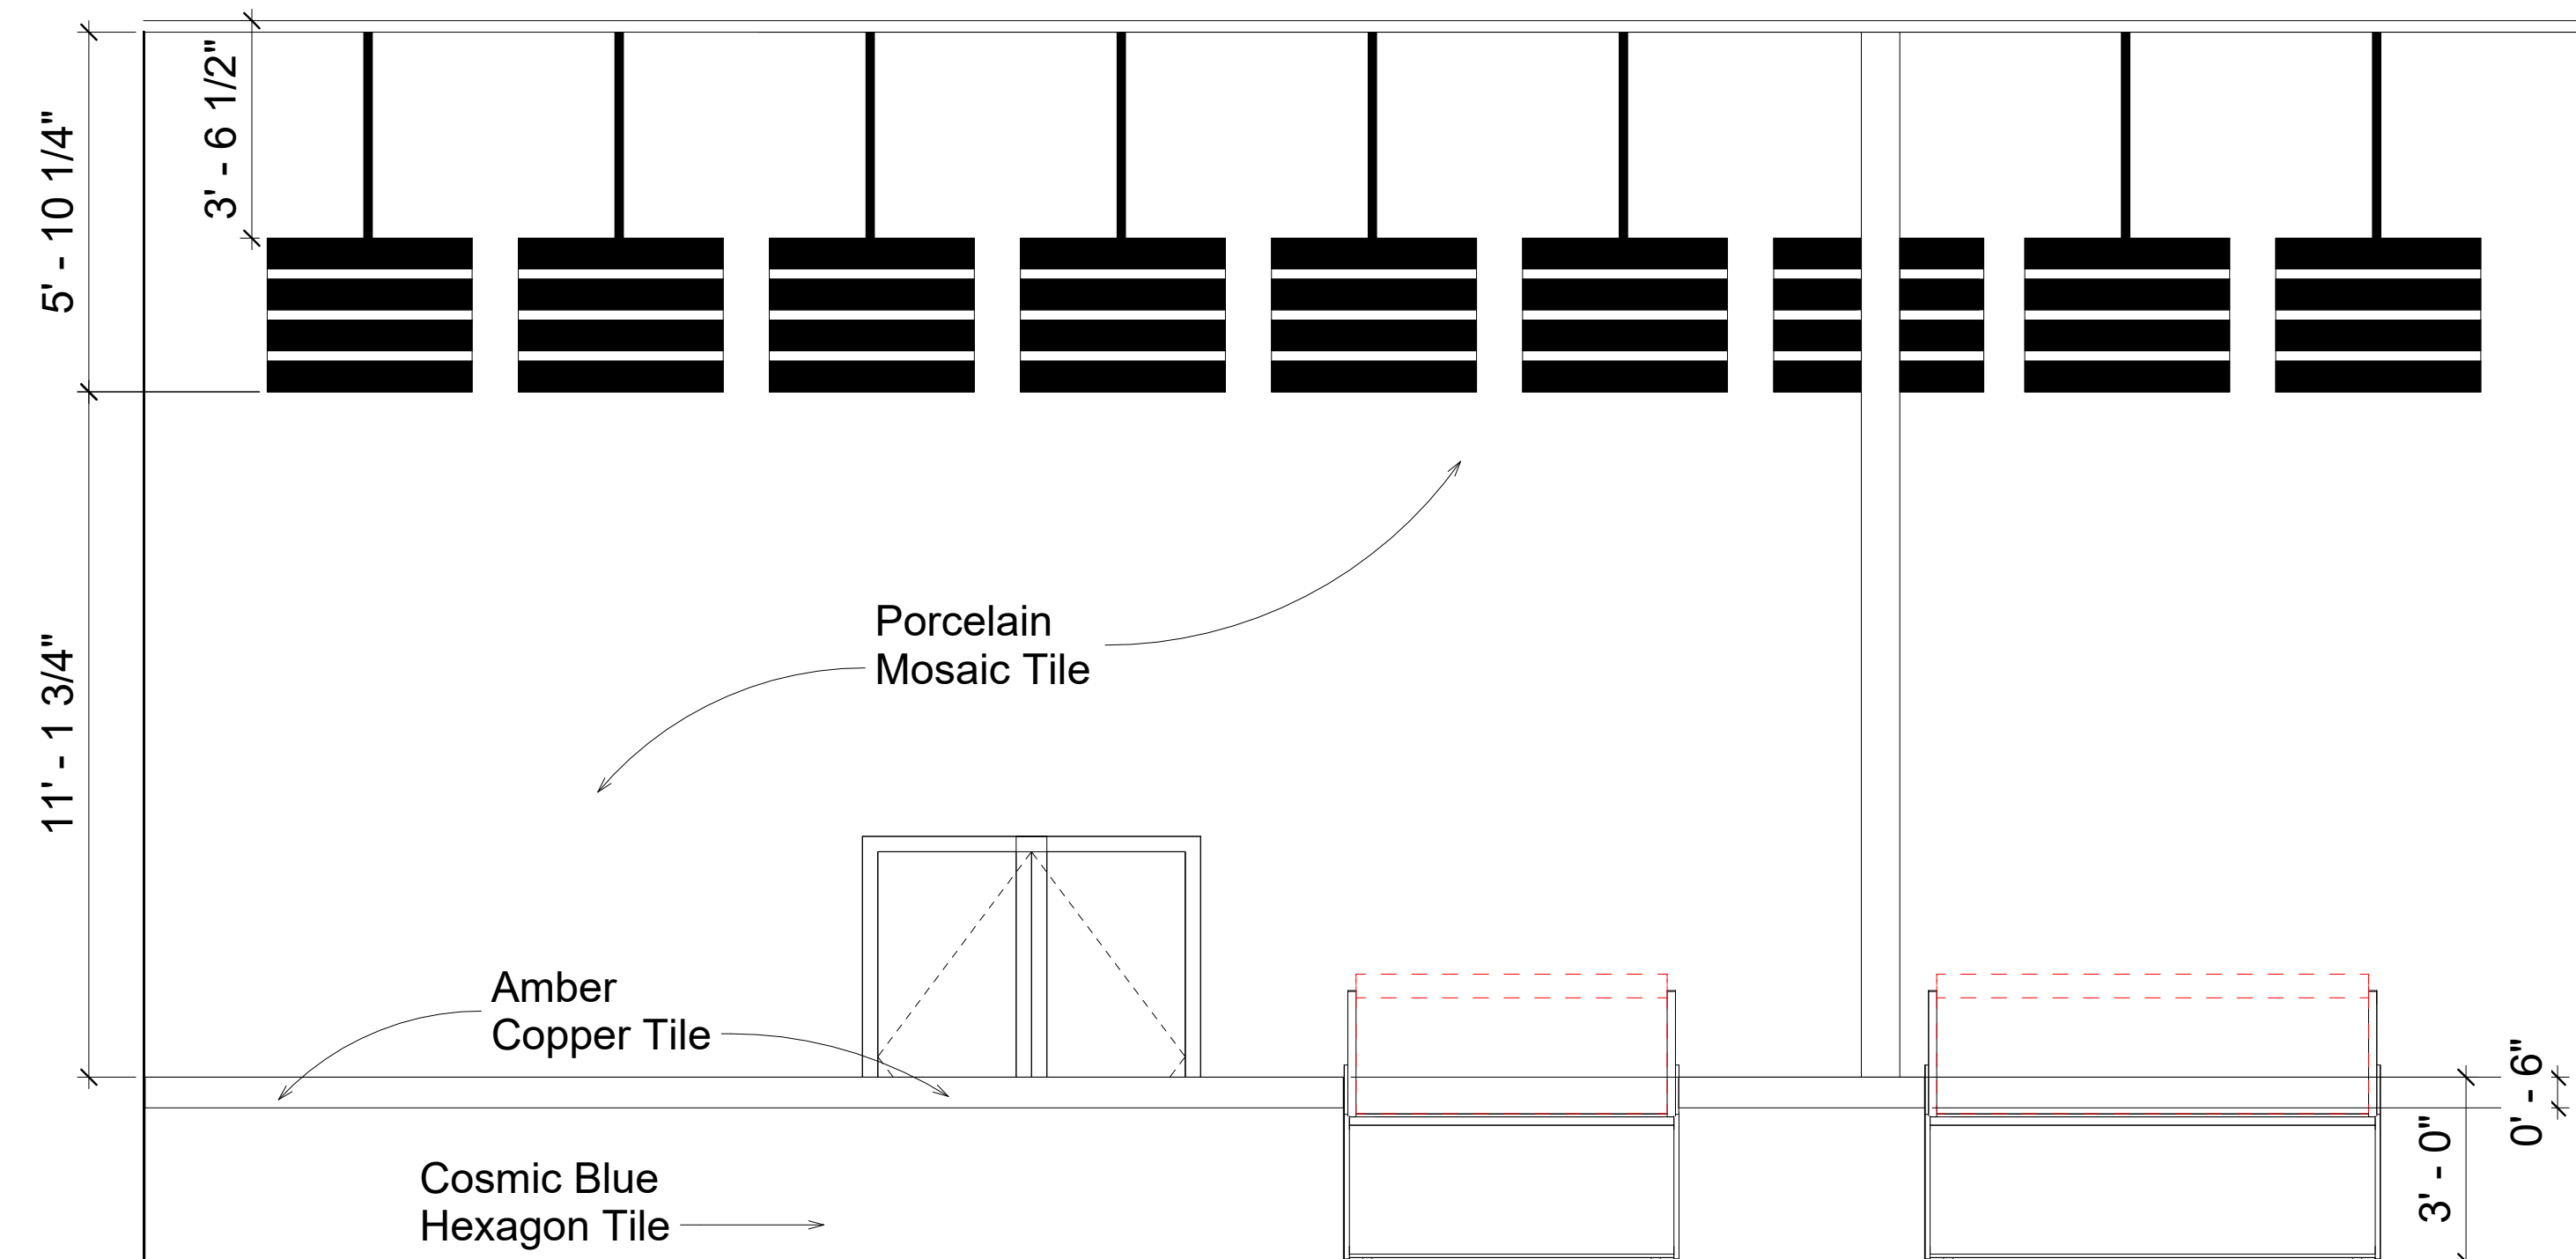

① Order Counter
1/2" = 1'-0"



TARTINE

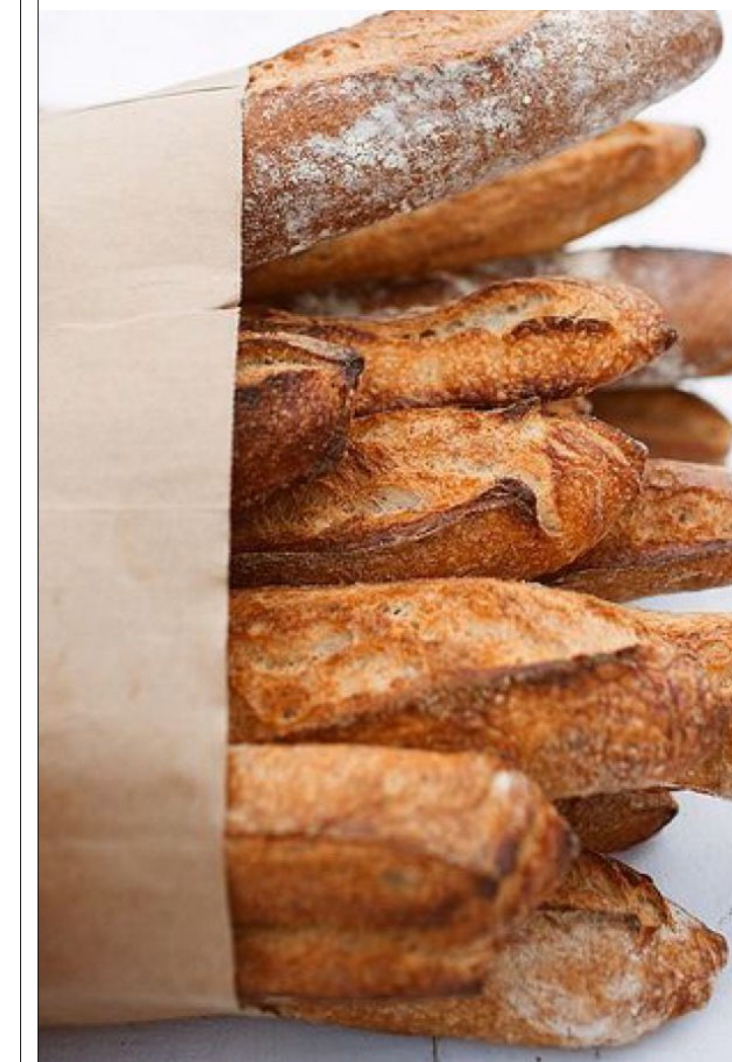

DRAWING INDEX

SHEET #	SHEET NAME
A001	COVER PAGE
A100	FLOOR PLAN- FIRST FLOOR
A101	FLOOR PLAN- SECOND FLOOR
A110	REFLECTED CEILING PLAN- 1 ST FLOOR
A111	REFLECTED CEILING PLAN- 2 ND FLOOR
A120	FINISH PLAN- FIRST FLOOR
A121	FINISH PLAN- SECOND FLOOR
A130	FURNITURE PLAN- FIRST FLOOR
A131	FURNITURE PLAN- SECOND FLOOR
A200	ELEVATIONS
A201	STUDY COUNTER ELEVATION
A202	ADA BATHROOM ELEVATIONS
A300	DETAILS

Chad Robertson

Baked Surf


Study Counter
Elevation

Project Name Fast Casual Restaurant
 Date November 12, 2018
 Drawn By Author
 Checked By Checker

A201

Scale 1" = 1'-0"



11/12/2018 5:47:23 PM

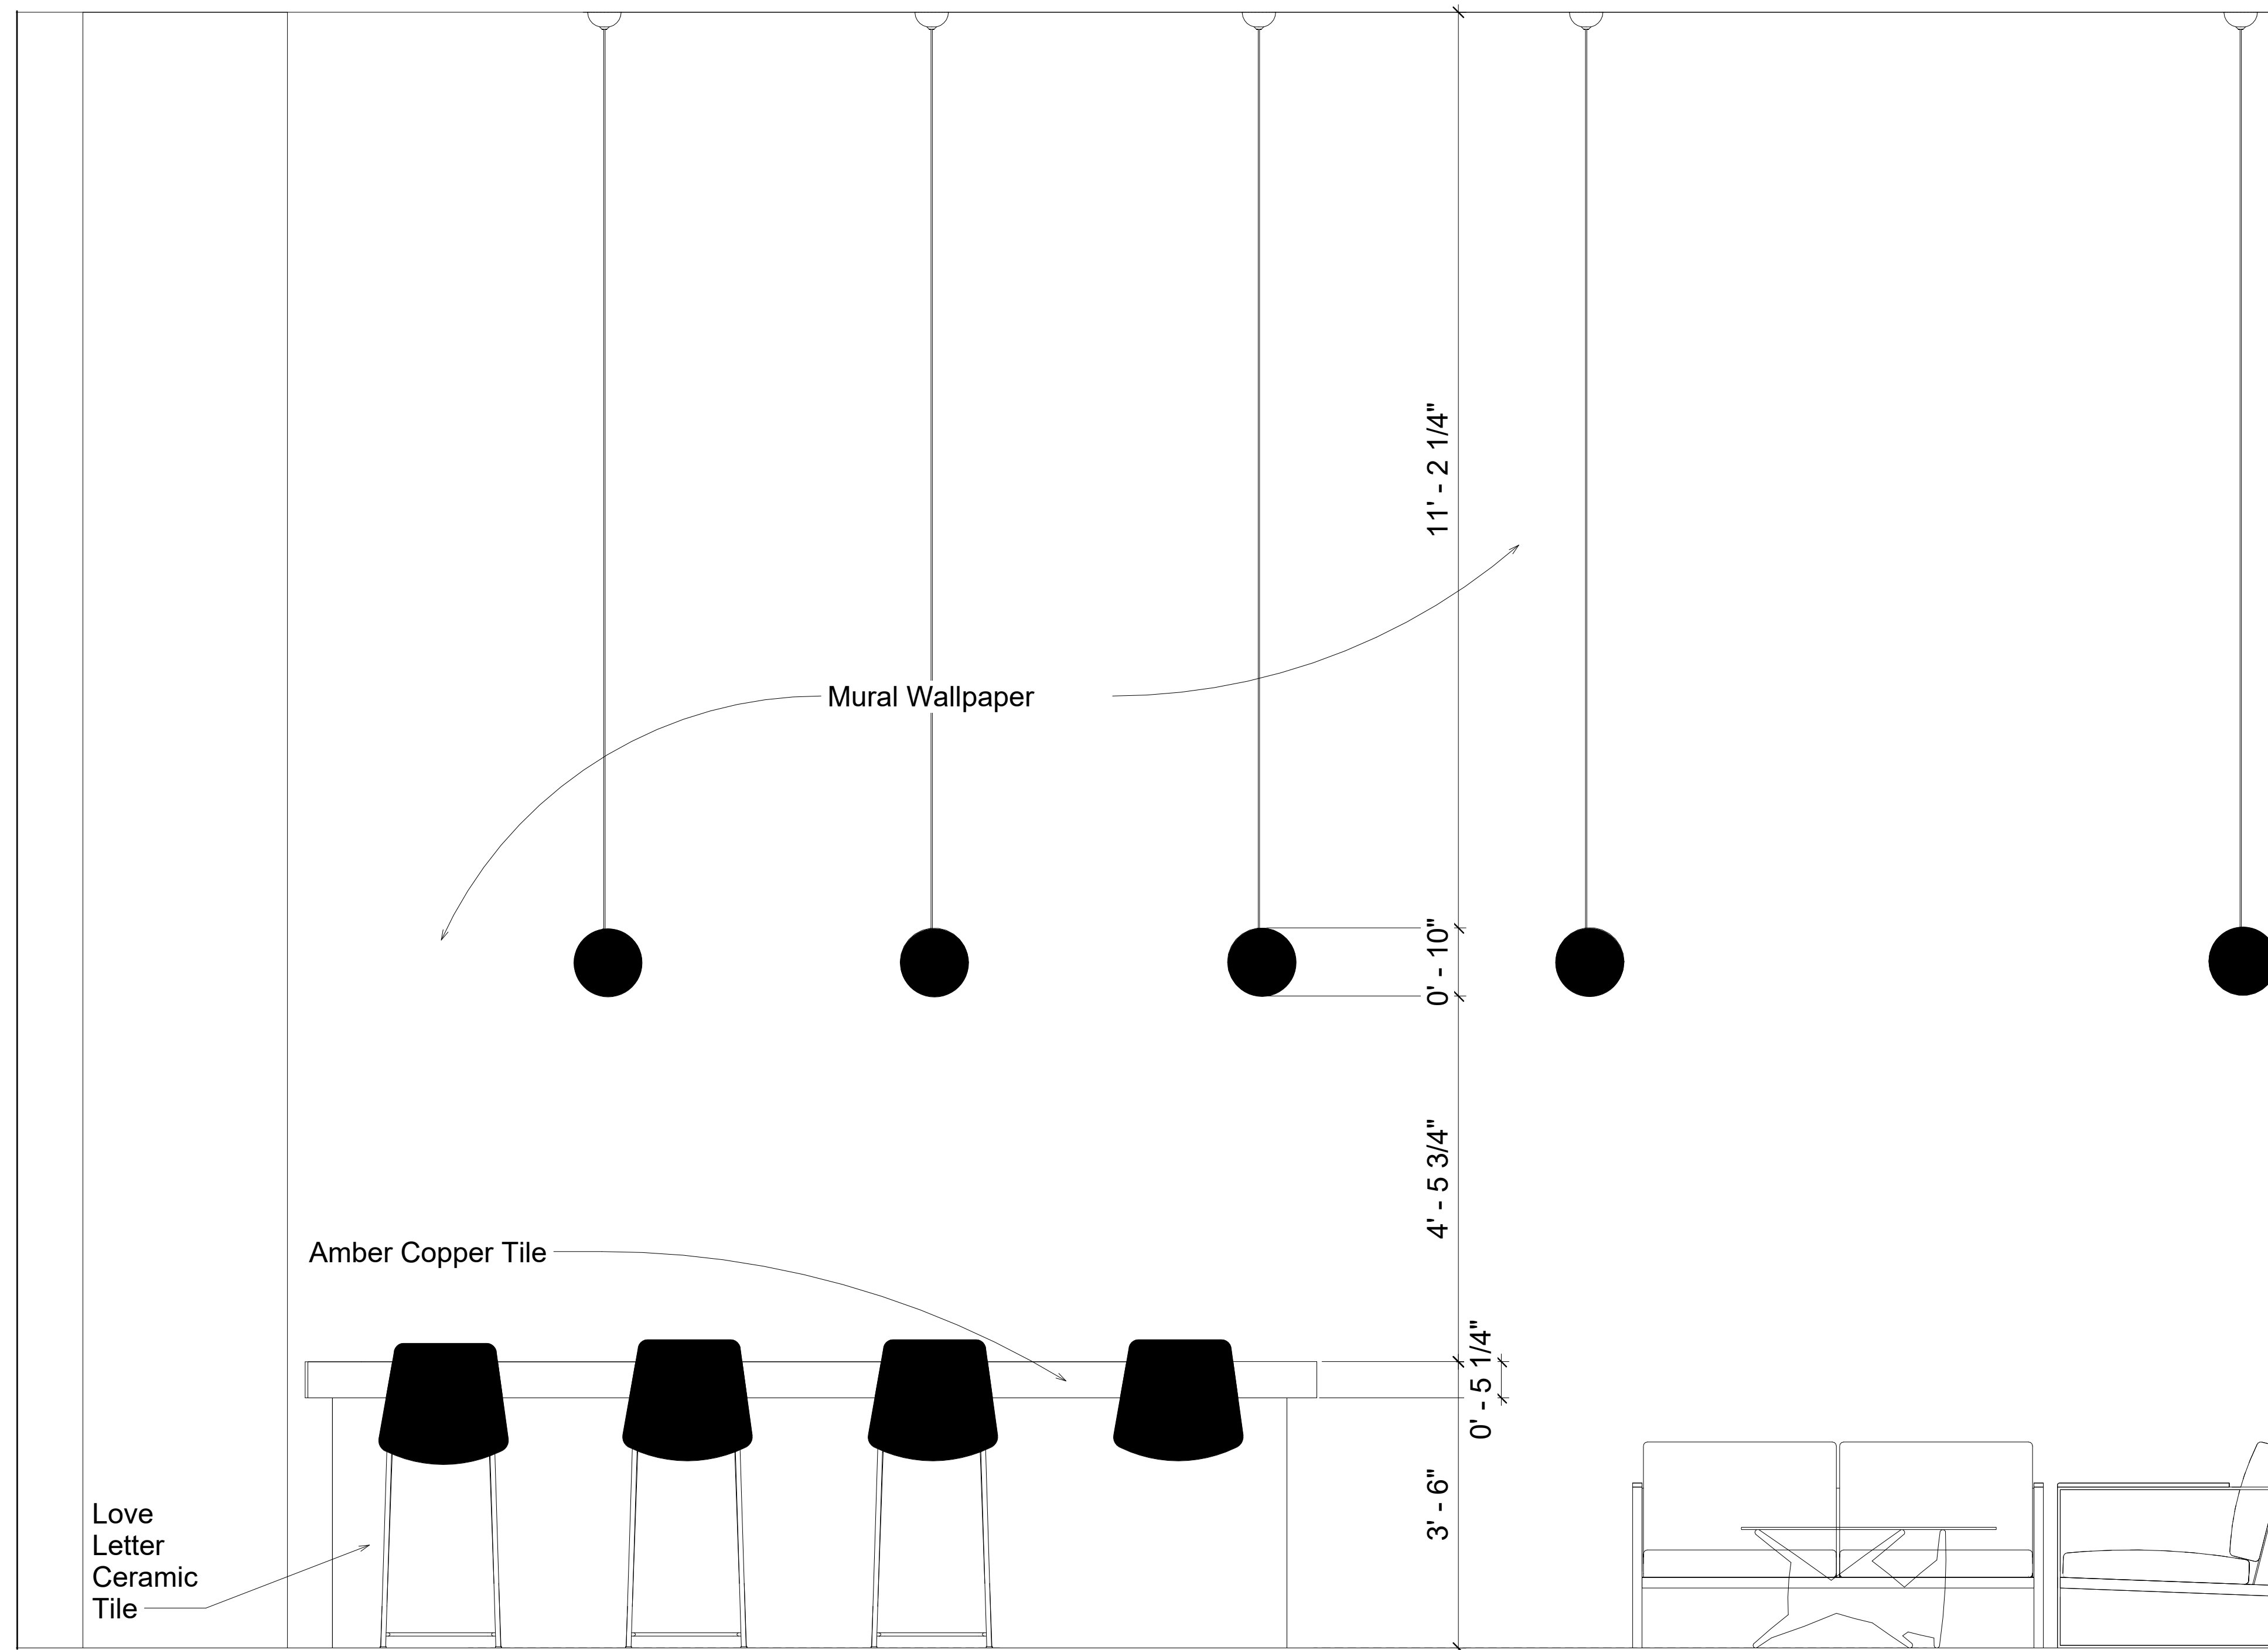


① Study Counter
1" = 1'-0"




TARTINE

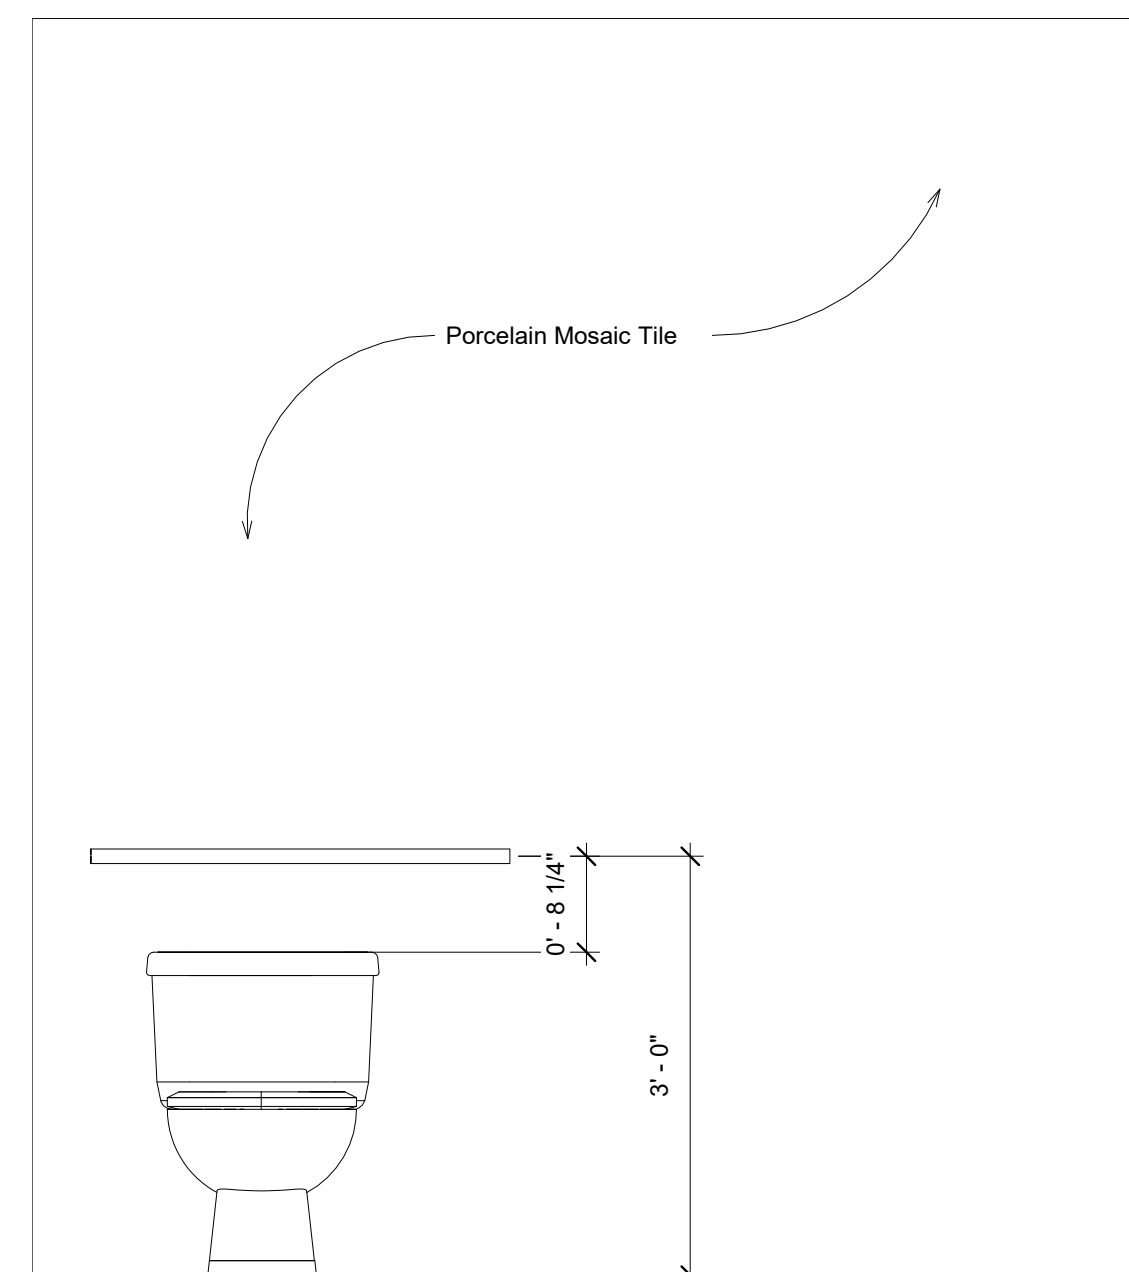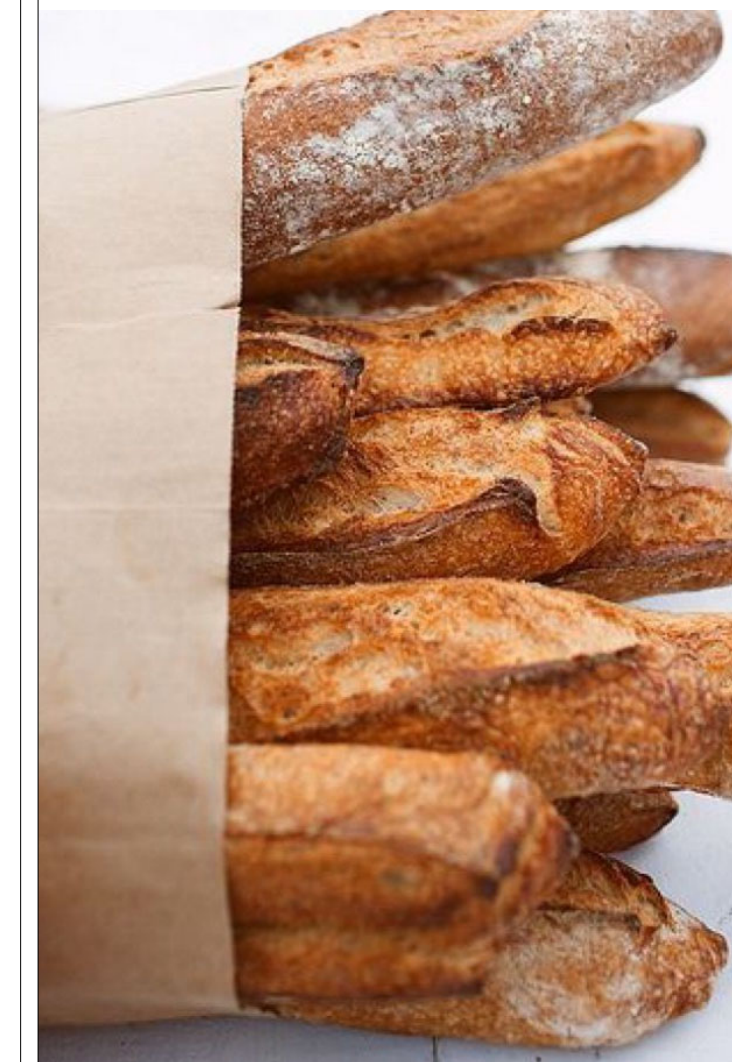

① Toilet Wall
1" = 1'-0"

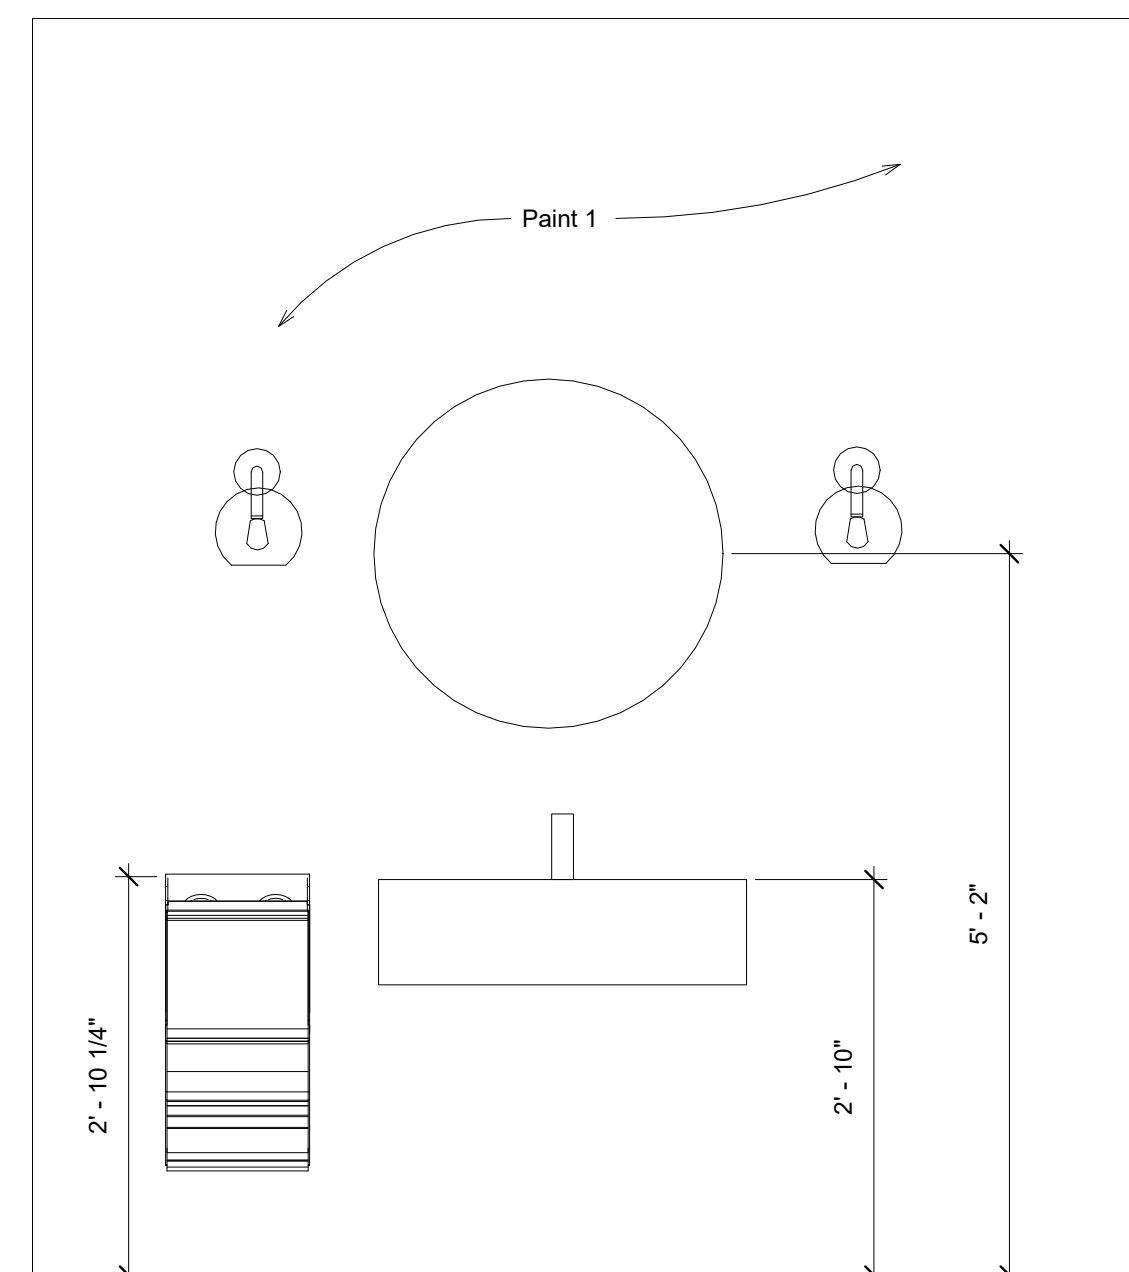

② Sink Wall
1" = 1'-0"

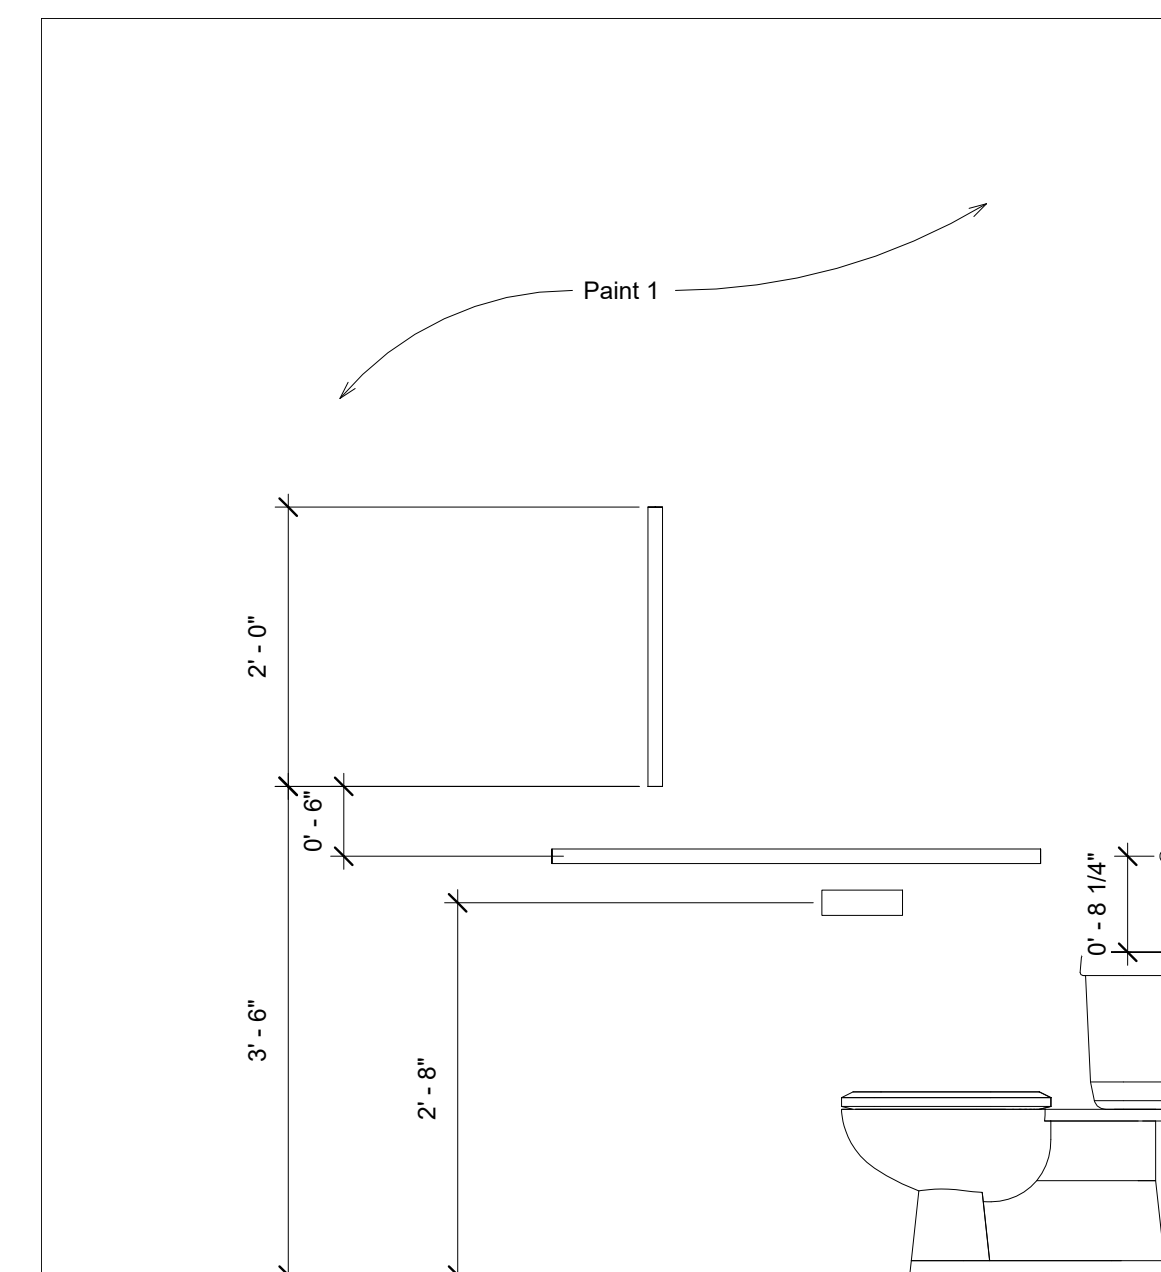

③ Grab Bar Wall
1" = 1'-0"

DRAWING INDEX

SHEET #	SHEET NAME
A001	COVER PAGE
A100	FLOOR PLAN- FIRST FLOOR
A101	FLOOR PLAN- SECOND FLOOR
A110	REFLECTED CEILING PLAN- 1 ST FLOOR
A111	REFLECTED CEILING PLAN- 2 ND FLOOR
A120	FINISH PLAN- FIRST FLOOR
A121	FINISH PLAN- SECOND FLOOR
A130	FURNITURE PLAN- FIRST FLOOR
A131	FURNITURE PLAN- SECOND FLOOR
A200	ELEVATIONS
A201	STUDY COUNTER ELEVATION
A202	ADA BATHROOM ELEVATIONS
A300	DETAILS

Chad Robertson

Baked Surf

ADA Bathroom Elevations

Project Name	Fast Casual Restaurant
Date	November 12, 2018
Drawn By	Author
Checked By	Checker


A202

Scale 1" = 1'-0"

11/12/2018 5:48:00 PM



TARTINE

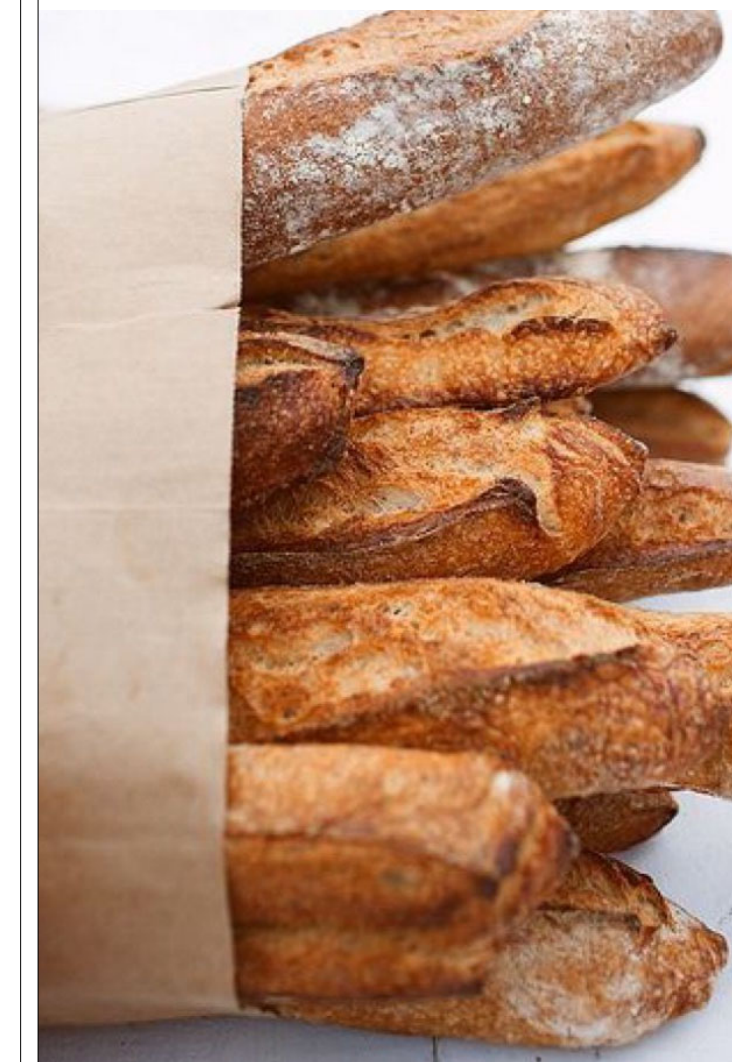

DRAWING INDEX

SHEET #	SHEET NAME
A001	COVER PAGE
A100	FLOOR PLAN- FIRST FLOOR
A101	FLOOR PLAN- SECOND FLOOR
A110	REFLECTED CEILING PLAN- 1 ST FLOOR
A111	REFLECTED CEILING PLAN- 2 ND FLOOR
A120	FINISH PLAN- FIRST FLOOR
A121	FINISH PLAN- SECOND FLOOR
A130	FURNITURE PLAN- FIRST FLOOR
A131	FURNITURE PLAN- SECOND FLOOR
A200	ELEVATIONS
A201	STUDY COUNTER ELEVATION
A202	ADA BATHROOM ELEVATIONS
A300	DETAILS

Chad Robertson


Baked Surf

Detail

Project Name Fast Casual Restaurant
 Date November 12, 2018
 Drawn By Alex Copp
 Checked By Professor Duyin

A300

Scale 1" = 1'-0"

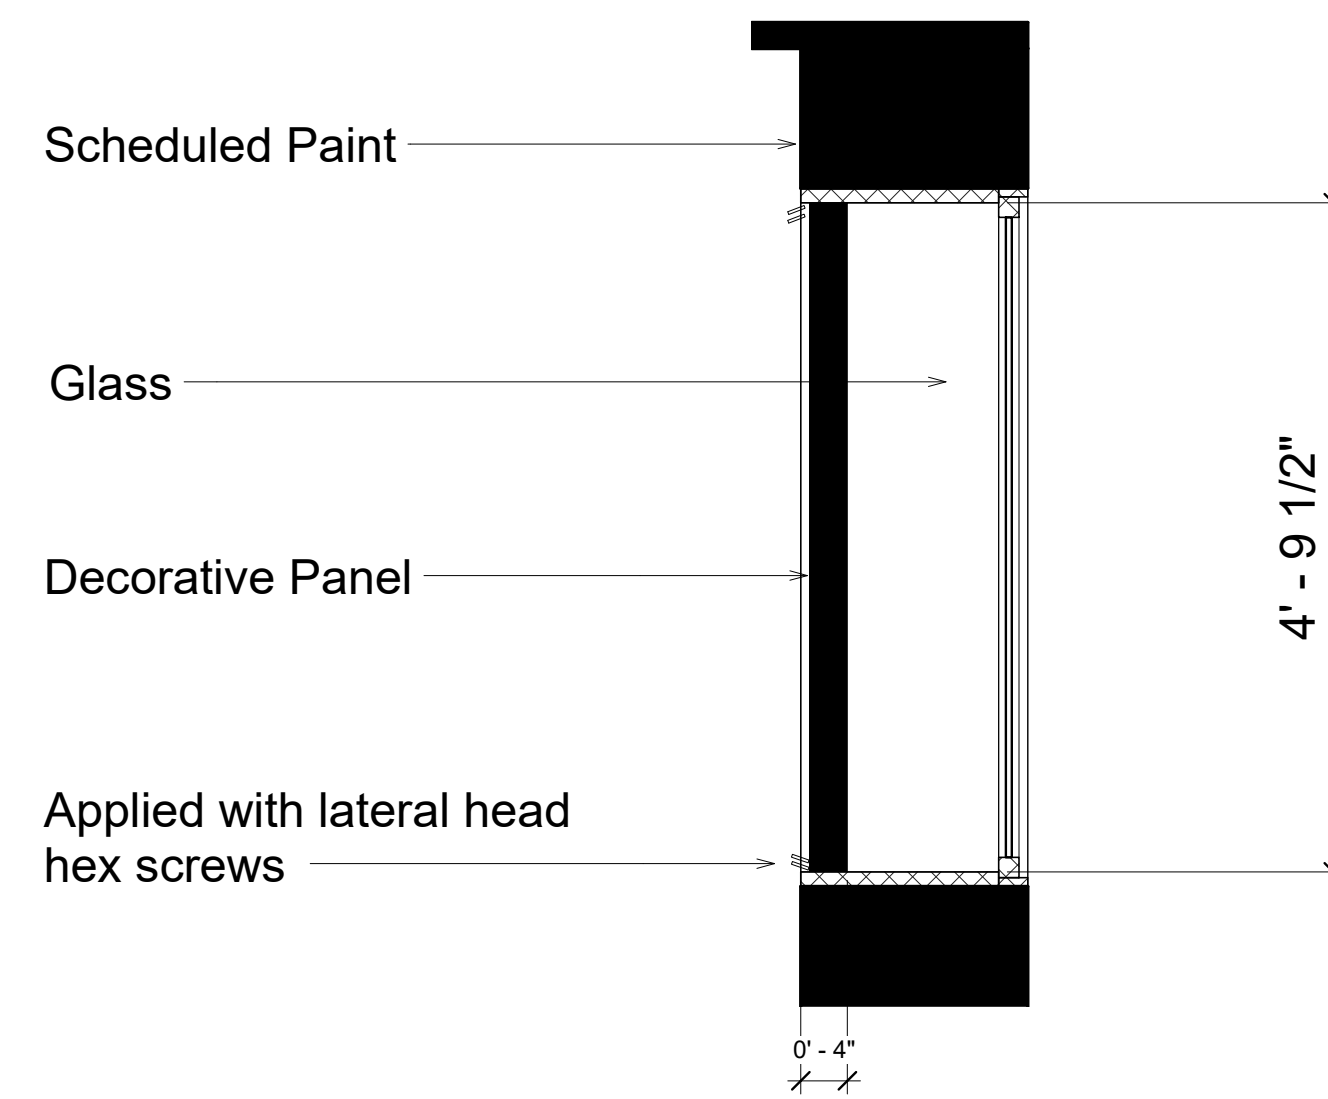

1) Second Floor Window Frame
 1" = 1'-0"

11/12/2018 5:48:27 PM